


NORTH ELEVATION

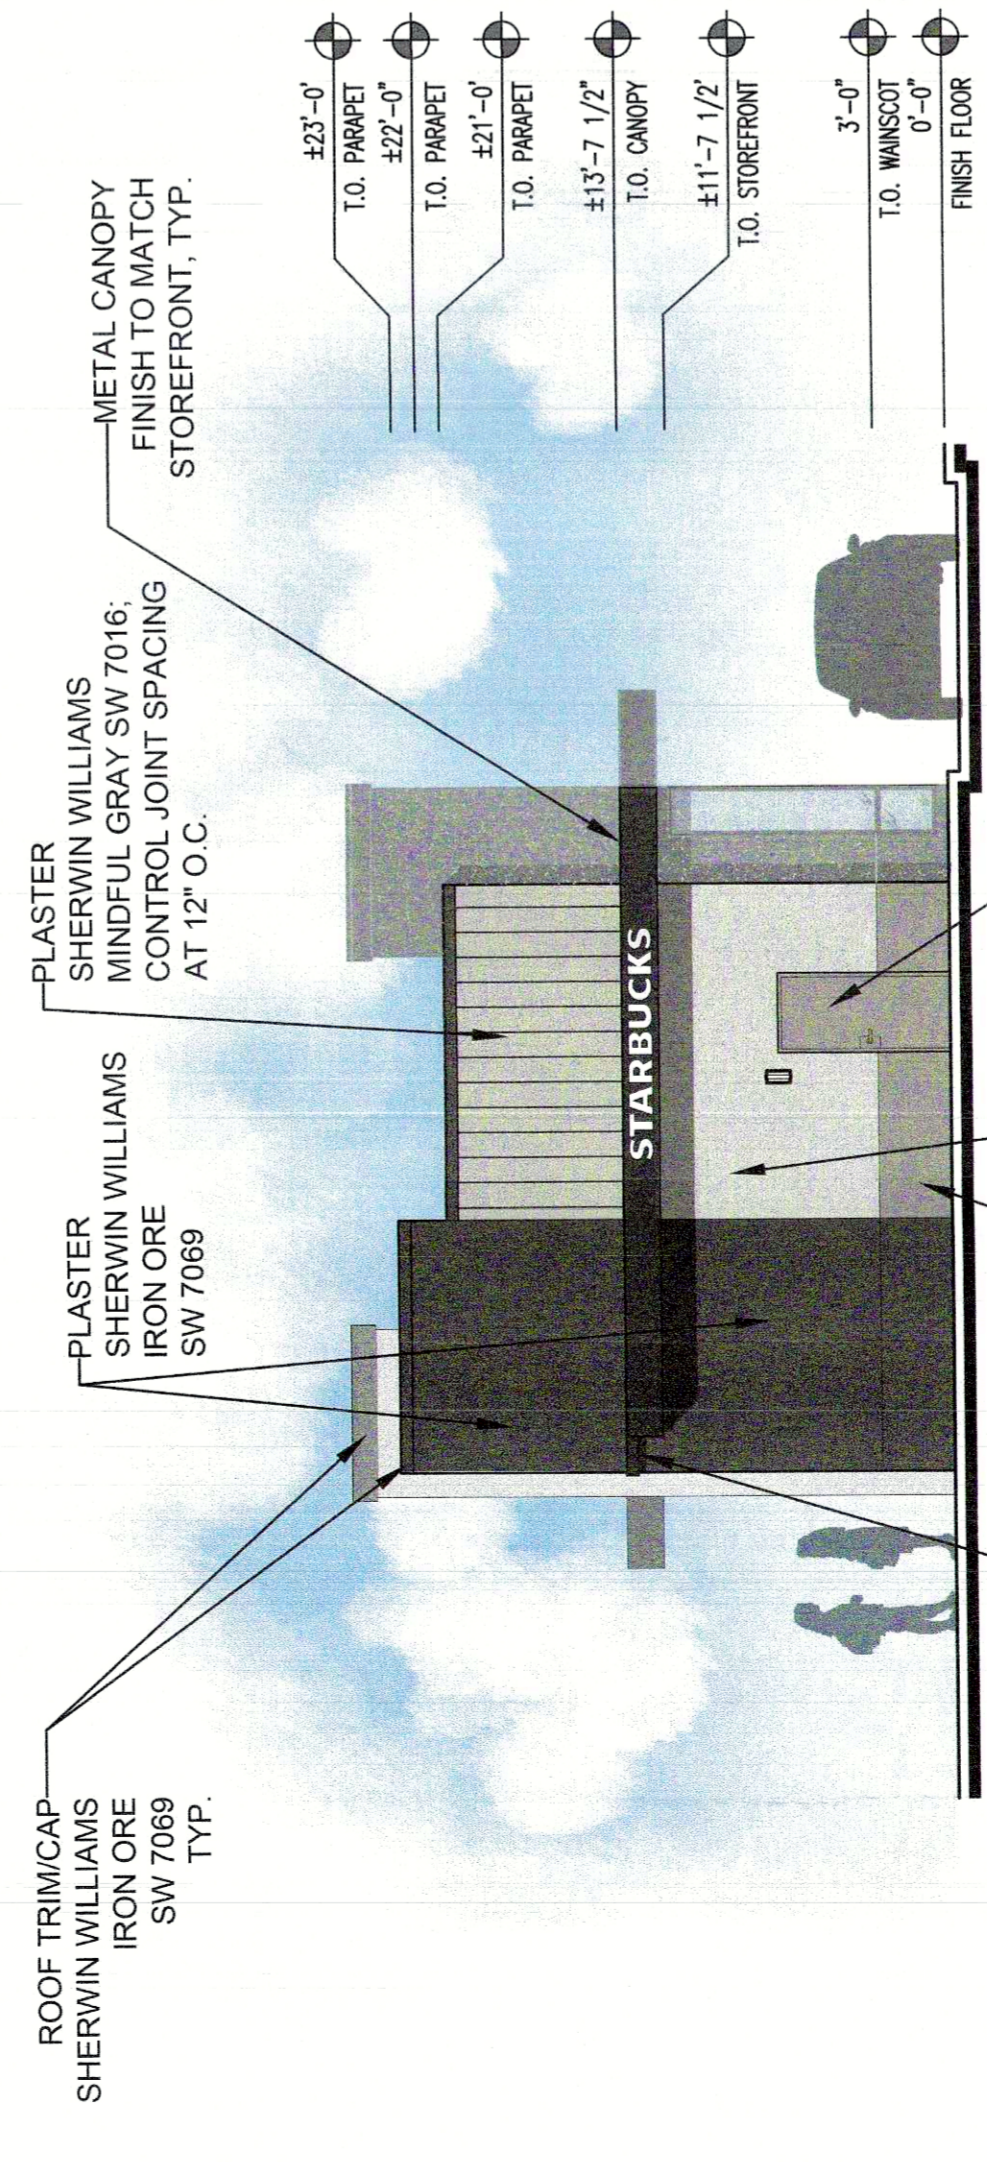

WEST ELEVATION



SOUTH ELEVATION



EAST ELEVATION

STARBUCKS


MAIN STREET & 7TH AVENUE,
HESPERIA, CALIFORNIA


ELEVATIONS

Scale: 1/8" = 1'-0"
April 17, 2026

P:\24\24690 - FH Hesperia Main & 7th Starbucks
Shell\Design\Elevations\24690 - Elevations.dwg
The plans, books, arrangements and design indicated or represented by the drawings are owned by, and are the property of BICKEL GROUP, and shall remain the property of BICKEL GROUP. No part of these drawings may be reproduced, stored in a retrieval system, or transmitted in any form or by any means, without the prior written permission from BICKEL GROUP & SO'S.

BICKEL GROUP
ARCHITECTURE
BICKEL GROUP INCORPORATED
3600 BIRCH STREET, SUITE 420
NEWPORT BEACH, CA 92660
TEL: 949.757.0511
WWW.BICKELGRP.COM

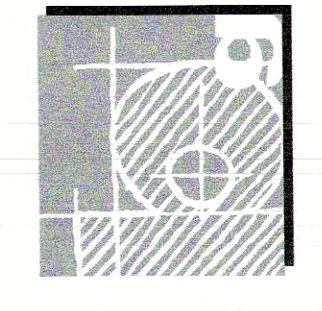

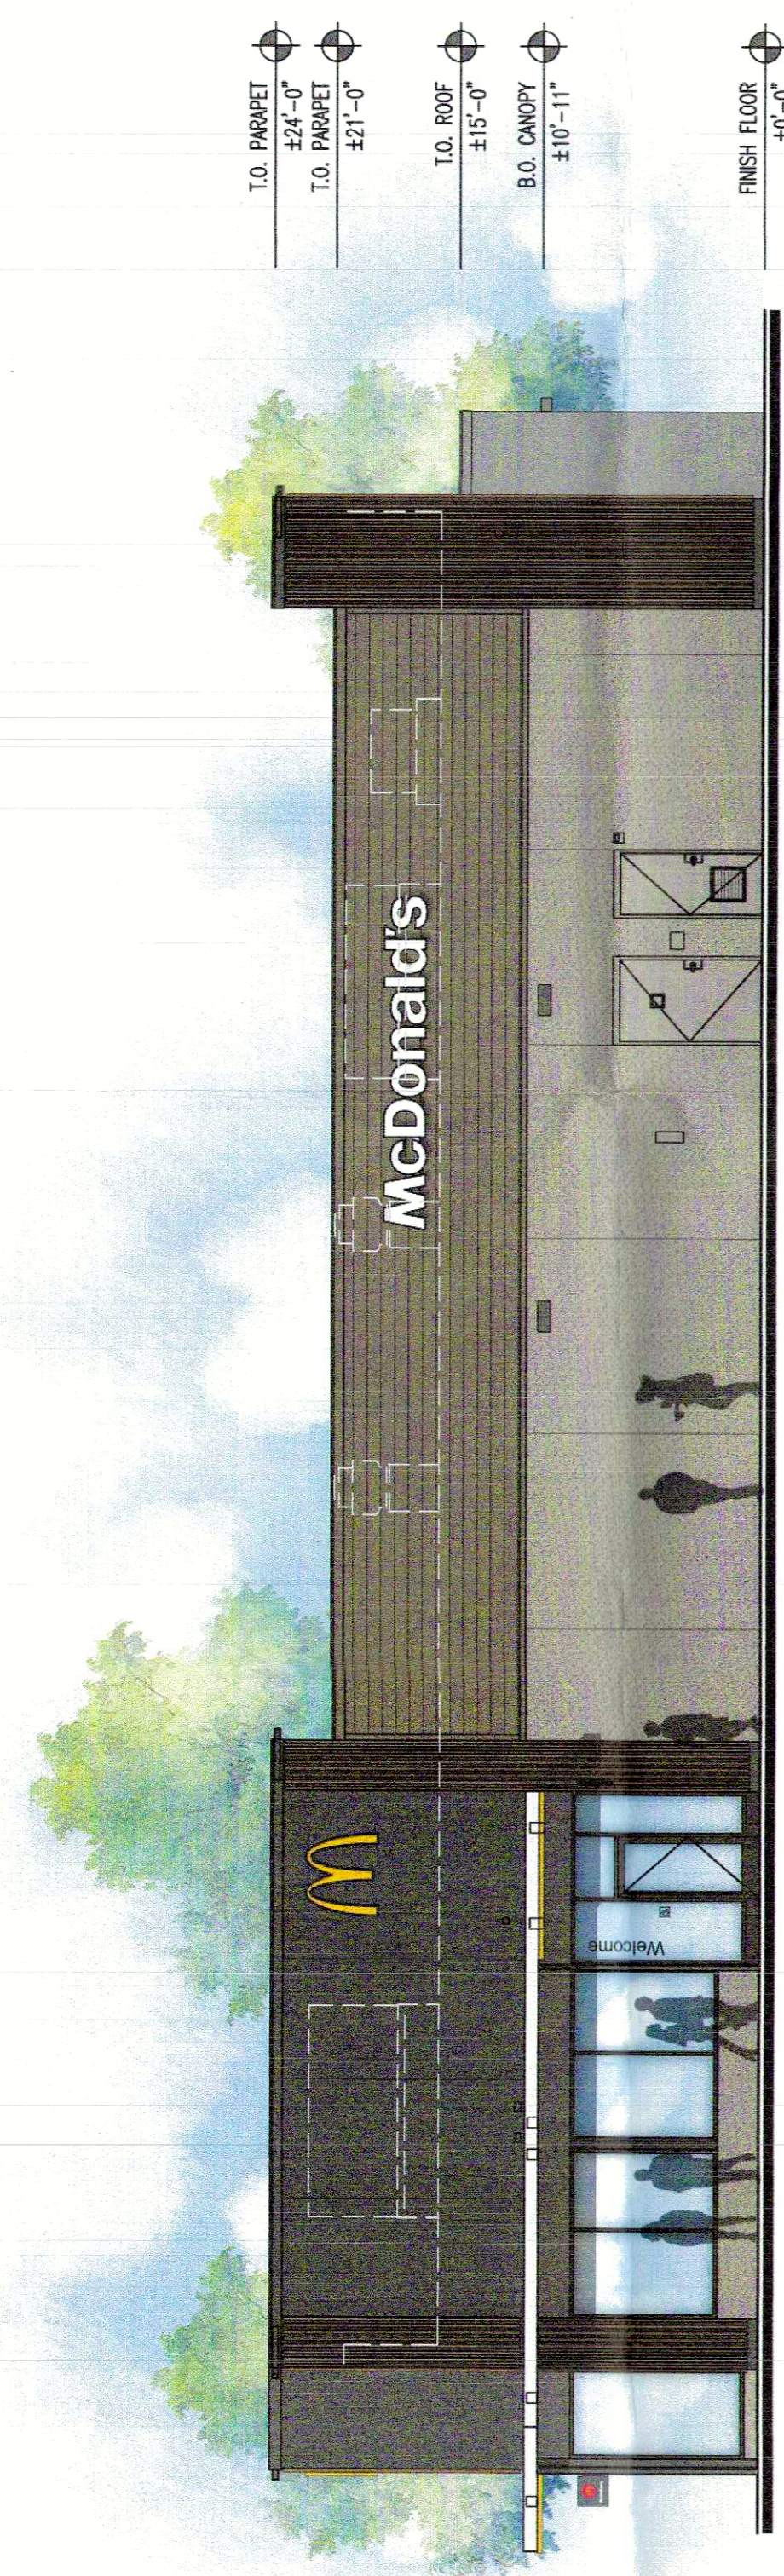

T.O. PARAPET ±24'-0"
 T.O. PARAPET ±21'-0"
 T.O. ROOF ±15'-0"
 B.O. CANOPY ±10'-11"
 FINISH FLOOR ±0'-0"

WEST ELEVATION



T.O. PARAPET ±24'-0"
 T.O. PARAPET ±21'-0"
 B.O. CANOPY ±10'-11"
 FINISH FLOOR ±0'-0"

NORTH ELEVATION




T.O. PARAPET ±24'-0"
 T.O. PARAPET ±21'-0"
 T.O. ROOF ±15'-0"
 B.O. CANOPY ±10'-11"
 FINISH FLOOR ±0'-0"

EAST ELEVATION



T.O. PARAPET ±24'-0"
 T.O. PARAPET ±21'-0"
 T.O. ROOF ±15'-0"
 B.O. CANOPY ±10'-11"
 FINISH FLOOR ±0'-0"


SOUTH ELEVATION

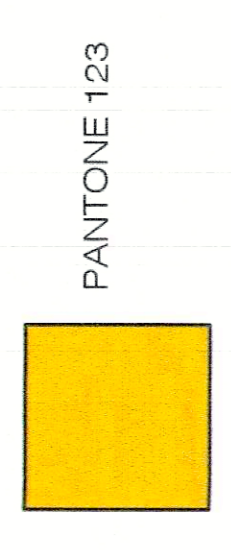


PANTONE 123



STOREFRONT
 DARK BRONZE
 ALUMINUM

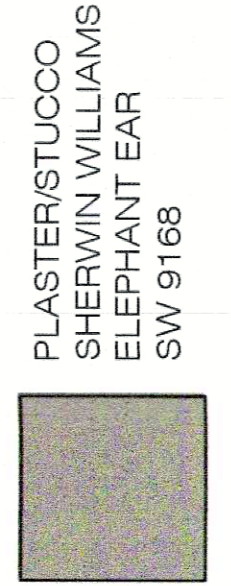

PLASTER/TUOCCO
 SHERWIN WILLIAMS
 ELEPHANT EAR
 SW 9168

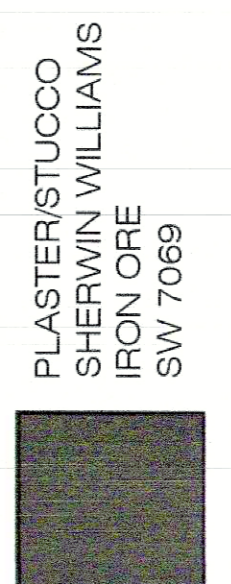

PLASTER/TUOCCO
 SHERWIN WILLIAMS
 IRON ORE
 SW 7069



TRUE EXTERIOR
 NICKEL GAP SIDING 1X8
 SHERWIN WILLIAMS
 GRIFFIN SW 7026



ALUMINUM COMPOSITE
 ALPOLIC
 RAL
 7022




2X2 ALUMINUM BATTEN
 B+H INDUSTRIES
 FORTINA
 TA-647

MCDONALD'S 004-5197

MAIN STREET & 7TH AVENUE,
 HESPERIA, CALIFORNIA

BICKEL GROUP
 ARCHITECTURE
 BICKEL GROUP INCORPORATE
 9600 BIRCH STREET, SUITE 120
 NEWPORT BEACH, CA 92660
 P: 949.757.0411 F: 949.757.0511
 www.bickei.grp.com

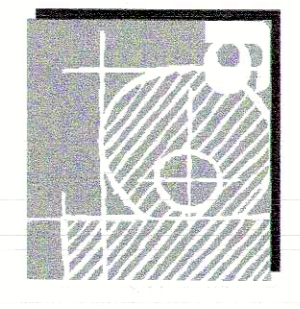

ELEVATIONS

Scale: 1/8" = 1'-0"
 February 3, 2026
 Elevations.dwg
 P:\24\24700 - McD-Hesperia Main & 7th\Design\Elevations\24700
 The user, user, and/or group are not authorized to access or use this drawing. If you are the project manager, you may need to contact the user, user, and/or group to resolve this issue. For any assistance, please contact your system administrator. (10/20/2011)