



I-15 INDUSTRIAL PARK BUILDING 1

9515 MESA LINDA AVE.
HESPERIA, CA

POPLAR 35 LLC

3 CORPORATE PLAZA,
SUITE 230 NEWPORT
BEACH, CA 92660
CONTACT: GREGG ALLEN
TEL: 909-234-7799

MARK	DATE	DESCRIPTION
5/5/26		UPDATED SITE PLAN
3/18/26		UPDATED SITE PLAN
3/7/22		UPDATED SITE PLAN
8/11/21		UPDATED SITE PLAN
3/29/21		SCHEMATIC DESIGN

RGA PROJECT NO. 20107-00

OWNER PROJECT NO. -


DRAWN BY: HC

CHECKED BY: CS

COPYRIGHT: RGA, OFFICE OF ARCHITECTURAL DESIGN

SHEET TITLE:


ELEVATIONS

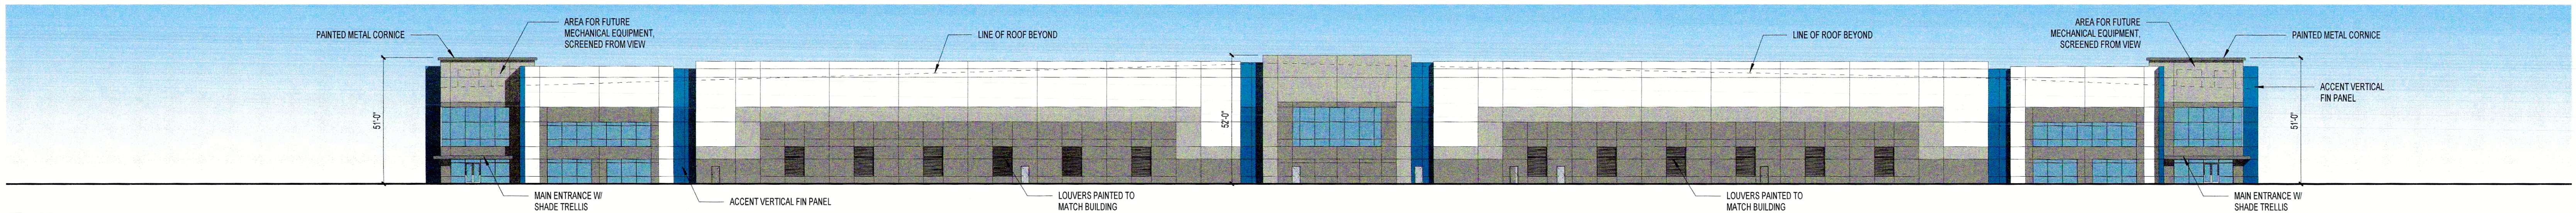


1 NORTH ELEVATION
1" = 30'-0"




2 OVERALL WEST ELEVATION
1" = 50'-0"

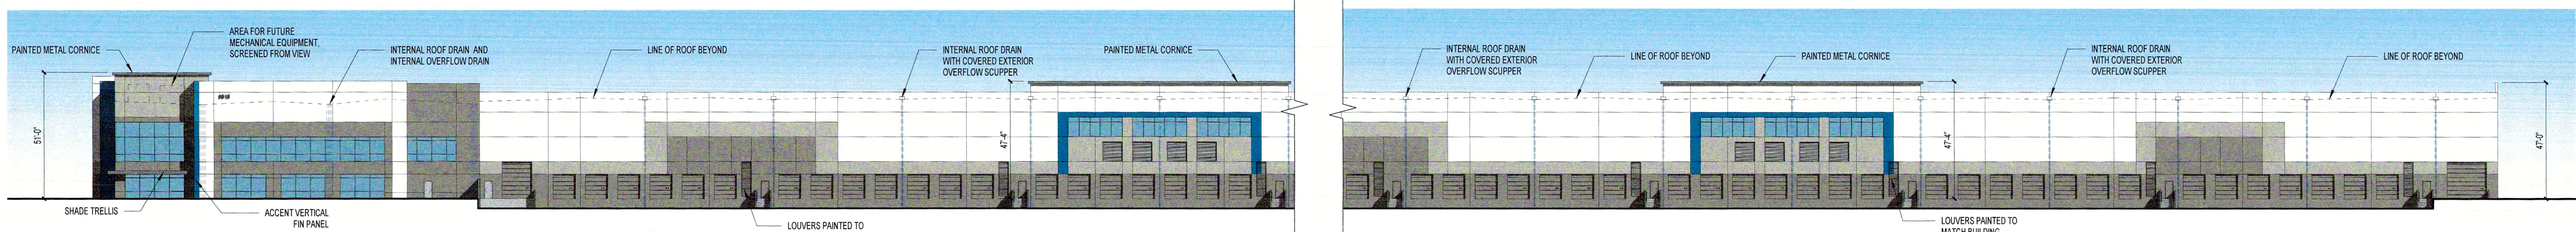

3 PARTIAL WEST ELEVATION
1" = 30'-0"

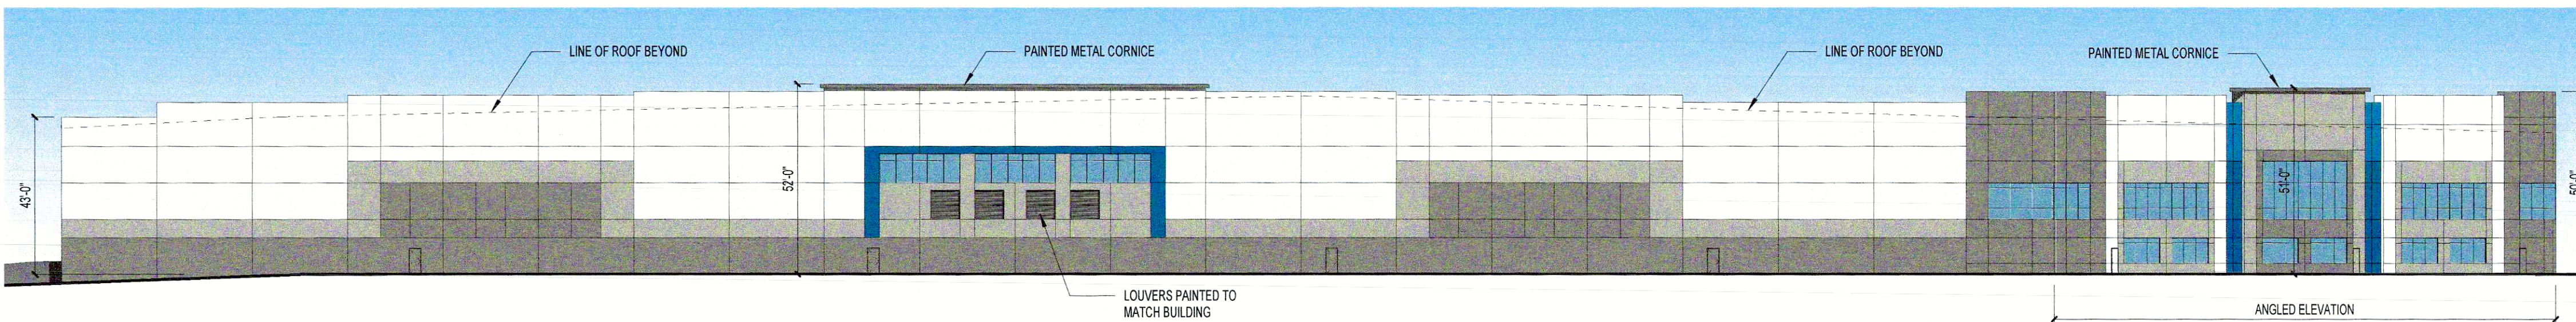


4 SOUTH ELEVATION
1" = 30'-0"

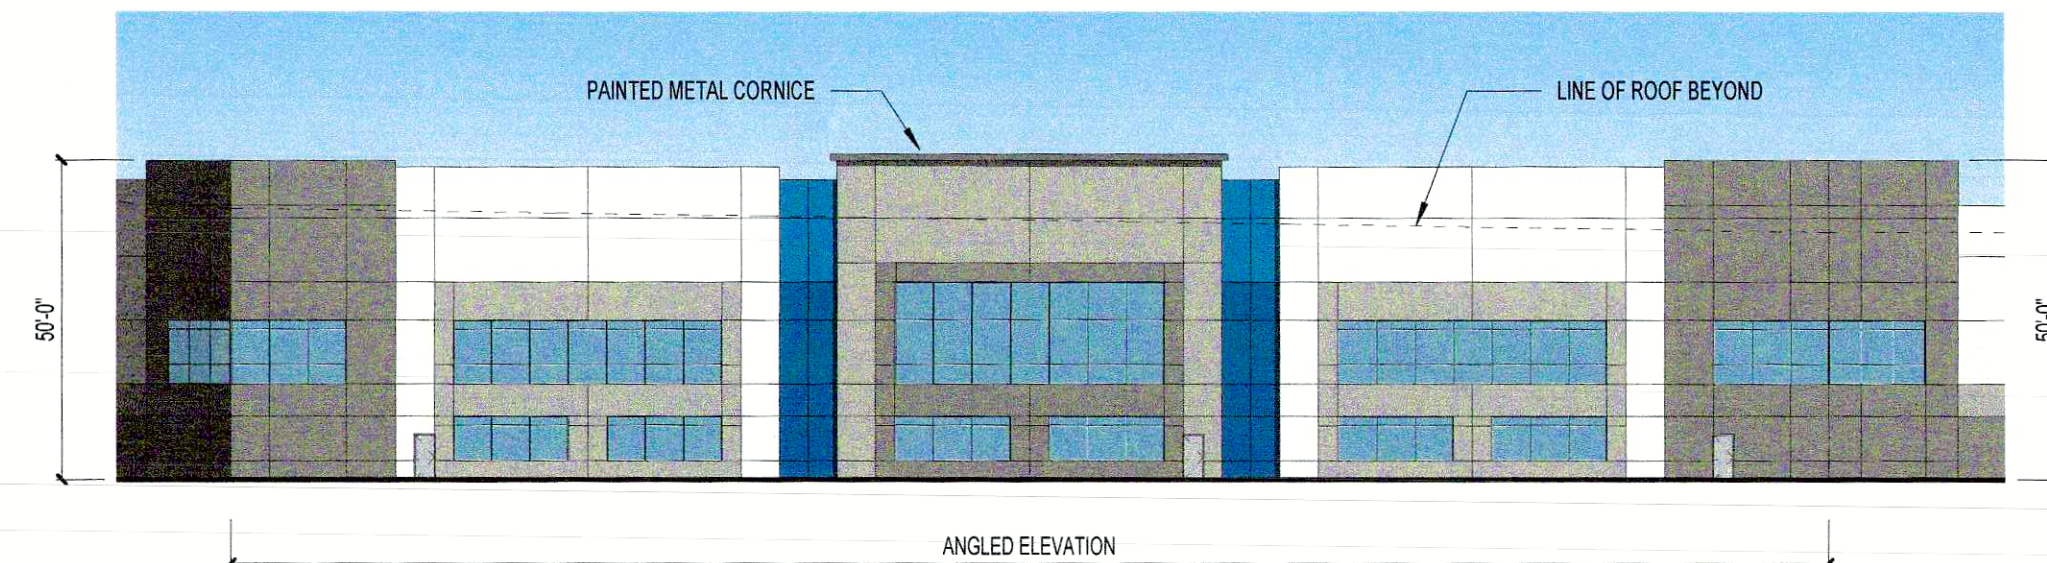

5 SOUTH ELEVATION - ANGLED WALL
1" = 30'-0"



6 OVERALL EAST ELEVATION
1" = 50'-0"

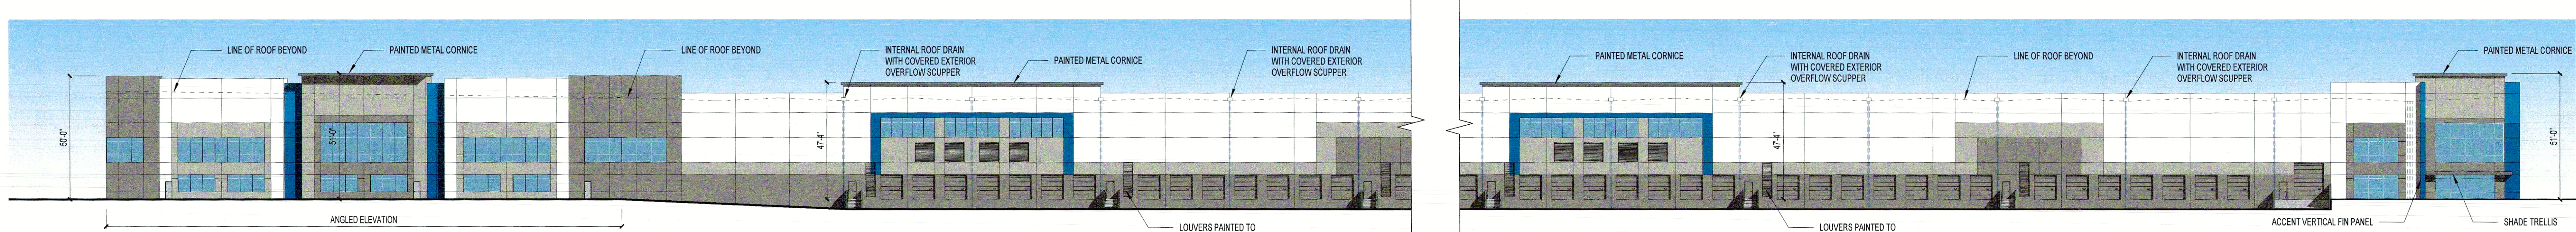

7 PARTIAL EAST ELEVATION
1" = 30'-0"

FINISH SCHEDULE

1. FIELD COLOR - SHERWIN WILLIAMS SW7005 PURE WHITE
2. MEDIUM ACCENT COLOR - SHERWIN WILLIAMS SW7018 MINDFUL GRAY
3. DARK ACCENT COLOR - SHERWIN WILLIAMS SW7018 DOVETAIL
4. BLUE ACCENT COLOR - SHERWIN WILLIAMS SW6003 DANUBE
5. BLUE ACCENT COLOR - SHERWIN WILLIAMS SW6797 JAY BLUE
6. BLUE ACCENT COLOR - SHERWIN WILLIAMS SW6967 FRANK BLUE
7. STEEL TRELLIS PAINT - SHERWIN WILLIAMS SW7674 PEPPERCORN
8. GLASS TYPE: PPG SOLARCOLD PACIFICA

CONSULTANT

PROFESSIONAL SEALS



PROJECT NAME

I-15 INDUSTRIAL PARK
BUILDING 1

9515 MESA LINDA AVE.
HESPERIA, CA

OWNER

POPLAR 35 LLC

3 CORPORATE PLAZA,
SUITE 230 NEWPORT
BEACH, CA 92660
CONTACT: GREGG ALLEN
TEL: 909-234-7799

	5/5/26	UPDATED SITE PLAN
	3/18/26	UPDATED SITE PLAN
	3/7/22	UPDATED SITE PLAN
	8/11/21	UPDATED SITE PLAN
	3/25/21	SCHEMATIC DESIGN
MARK	DATE	DESCRIPTION

RGA PROJECT NO:	20107-00
OWNER PROJECT NO:	-
DRAWN BY:	HC
CHECKD BY:	CS

COPYRIGHT
RGA, OFFICE OF ARCHITECTURAL DESIGN

SHEET TITLE:

RENDER VIEW

