


# ATTACHMENT 6

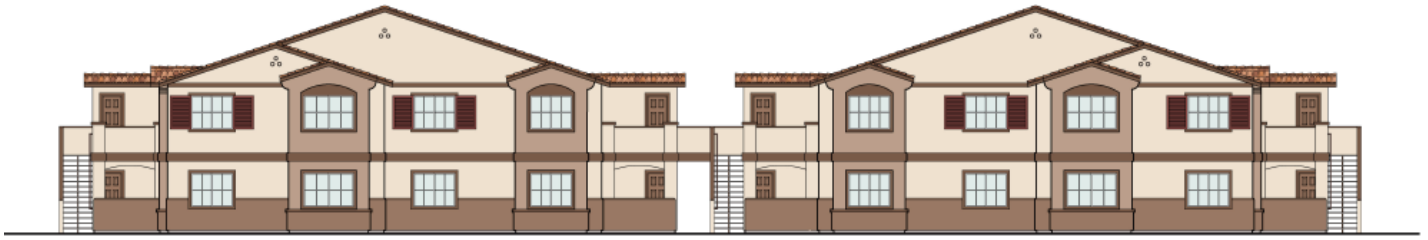


FRONT ELEVATION



RIGHT ELEVATION

Building A

LEFT ELEVATION

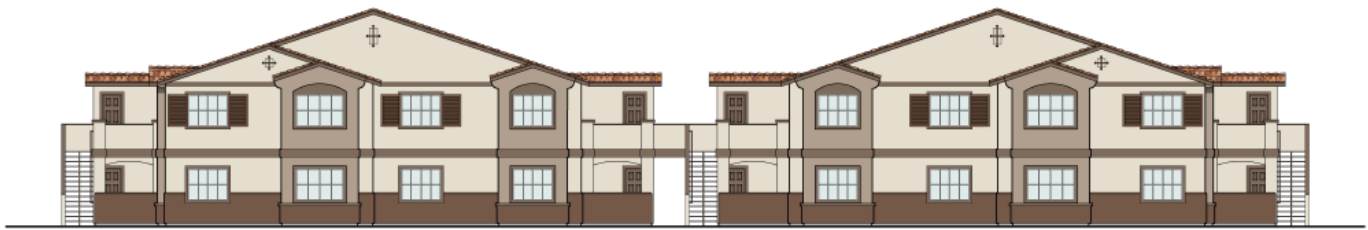

FRONT ELEVATION



RIGHT ELEVATION

Building B

LEFT ELEVATION

**APPLICANT(S):**  
FH II, LLC

**FILE NO(S):** SPLA16-00004 &  
SPR16-00006

**LOCATION:**

1,650 FEET EAST OF MARIPOSA ROAD ON THE NORTH SIDE OF LIVE OAK STREET

**APN(S):**

0405-072-59

**PROPOSAL:**

A SPECIFIC PLAN AMENDMENT FROM RC TO HDR ON 9 ACRES, AND A SITE PLAN REVIEW TO CONSTRUCT A 160-UNIT RESIDENTIAL DEVELOPMENT



## ARCHITECTURAL ELEVATIONS