


ATTACHMENT 4

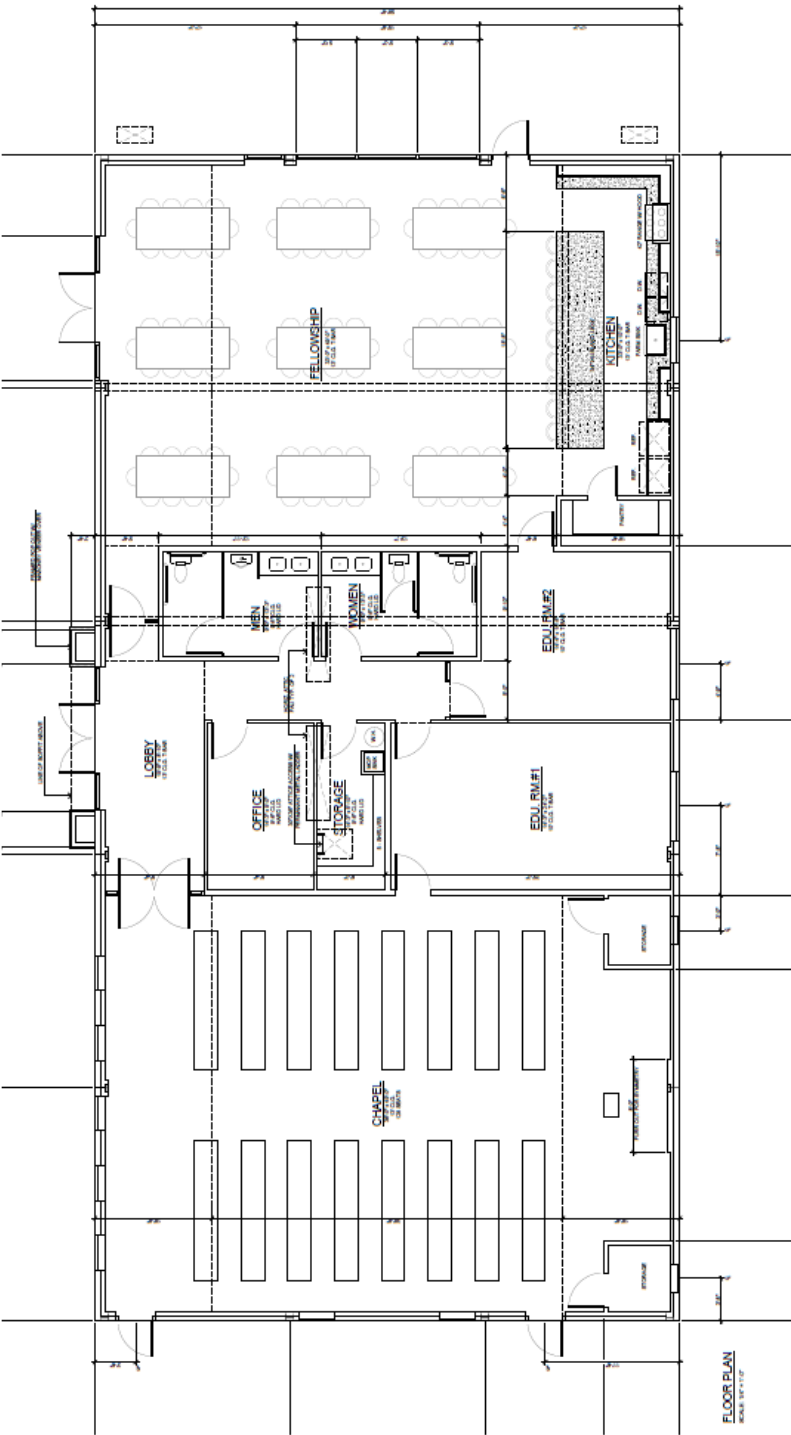

APPLICANT(S): VICTOR VALLEY GOSPEL CHURCH

FILE NO(S): CUP26-00007

LOCATION: 11767 ORCHID AVENUE

APN(S): 0399-011-50

PROPOSAL: CONSIDERATION OF CONDITIONAL USE PERMIT TO PERMIT THE CONVERSION OF AN EXISTING SINGLE-FAMILY RESIDENCE INTO PRIEST LIVING QUARTERS AND THE CONSTRUCTION OF A 4,995-SQUARE-FOOT CHURCH BUILDING ON A 5-ACRE SITE WITHIN THE LIMITED AGRICULTURE (A1) ZONE



FLOOR PLAN