


ATTACHMENT 3

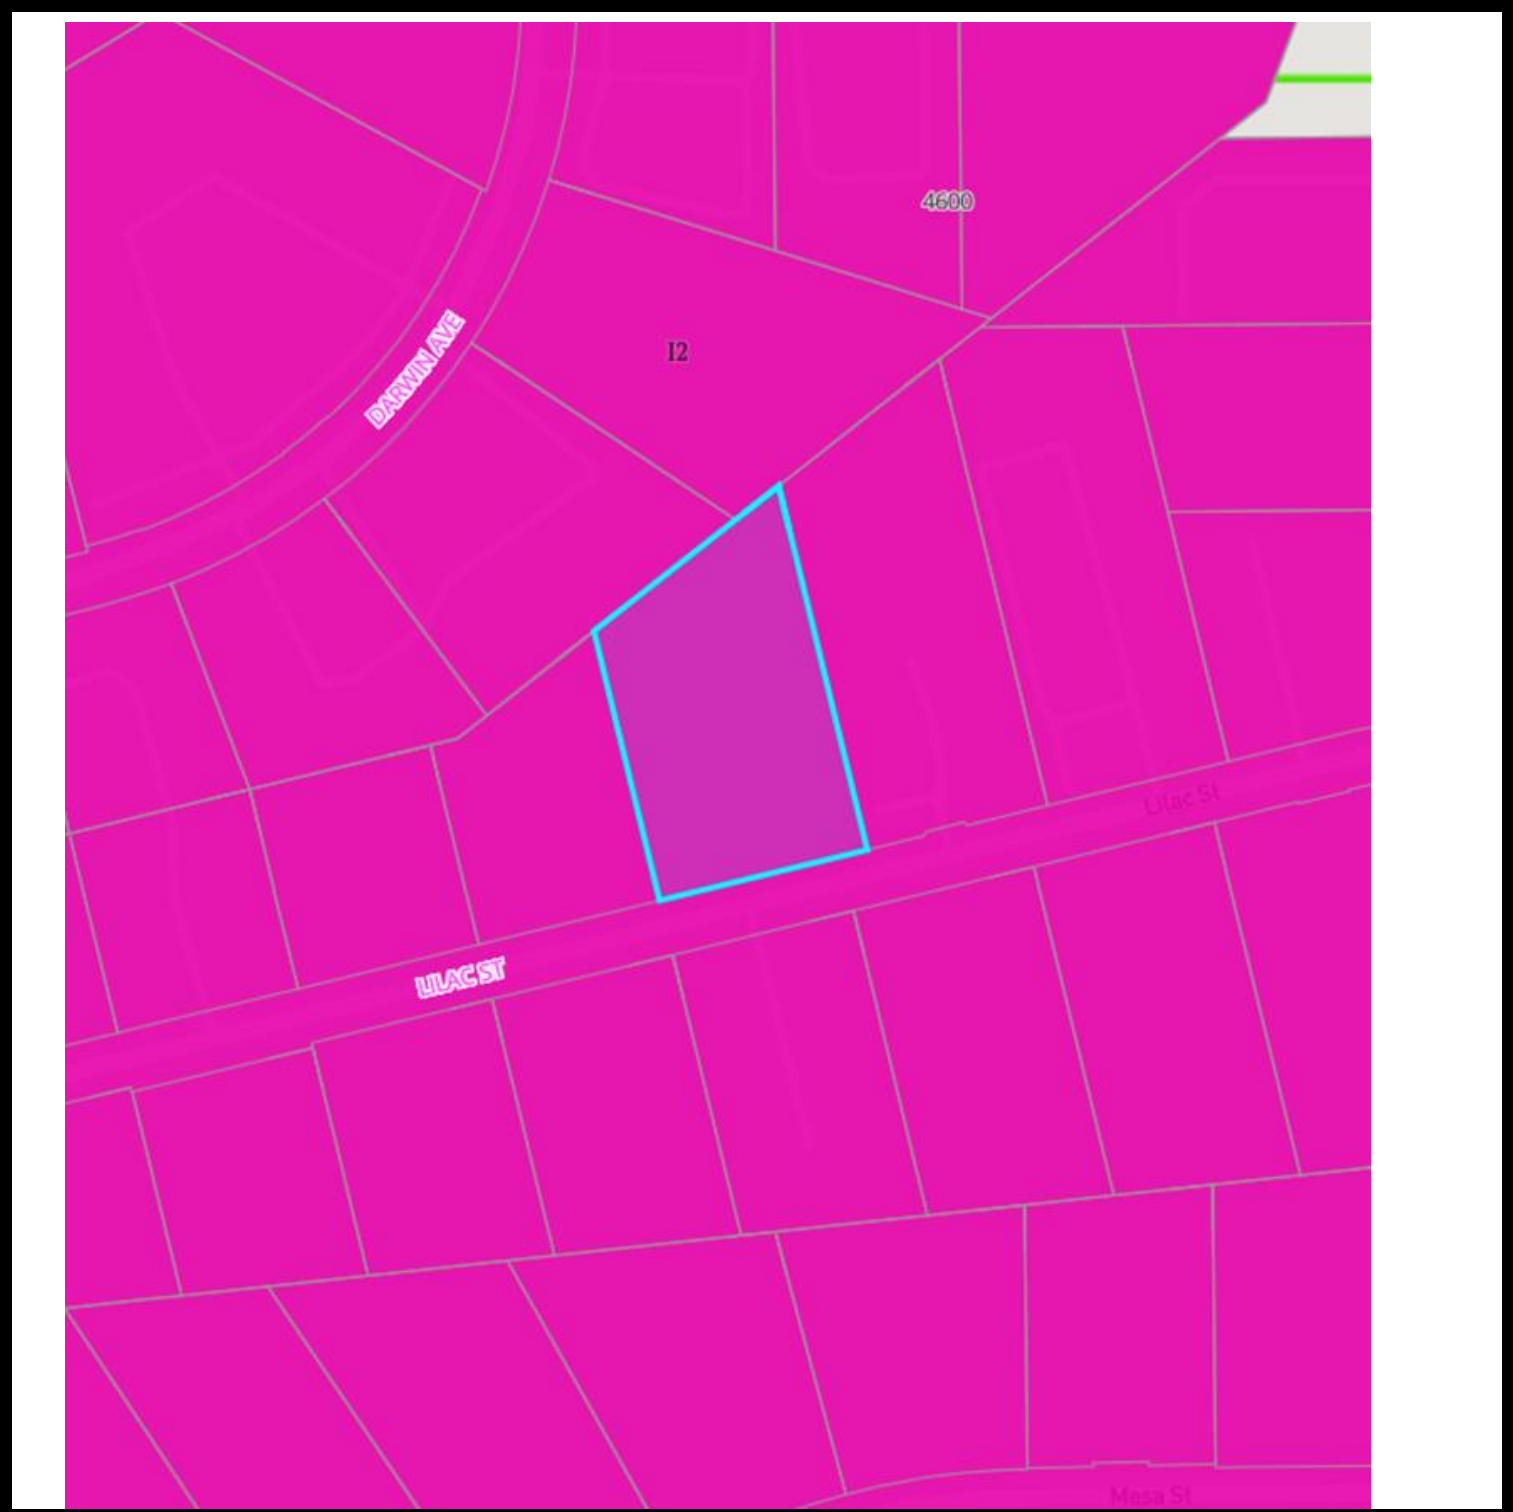

| | |
|---|--------------------------------|
| APPLICANT(S): FIRST CHOICE TOW | FILE NO(S): CUP24-00013 |
| LOCATION: NORTH SIDE OF LILAC ROAD APPROXIMATELY 900 FEET WEST OF G AVENUE. | APN(S): 0415-244-07 |
| PROPOSAL: CONSIDERATION OF CONDITIONAL USE PERMIT CUP24-00013 TO CONSTRUCT A TOW YARD WITH A 1,392 SQUARE FOOT OFFICE BUILDING ON 1.84 ACRES WITHIN THE GENERAL MANUFACTURING- I2 ZONE | N ↑ |

GENERAL PLAN/ ZONING MAP