


ATTACHMENT 2

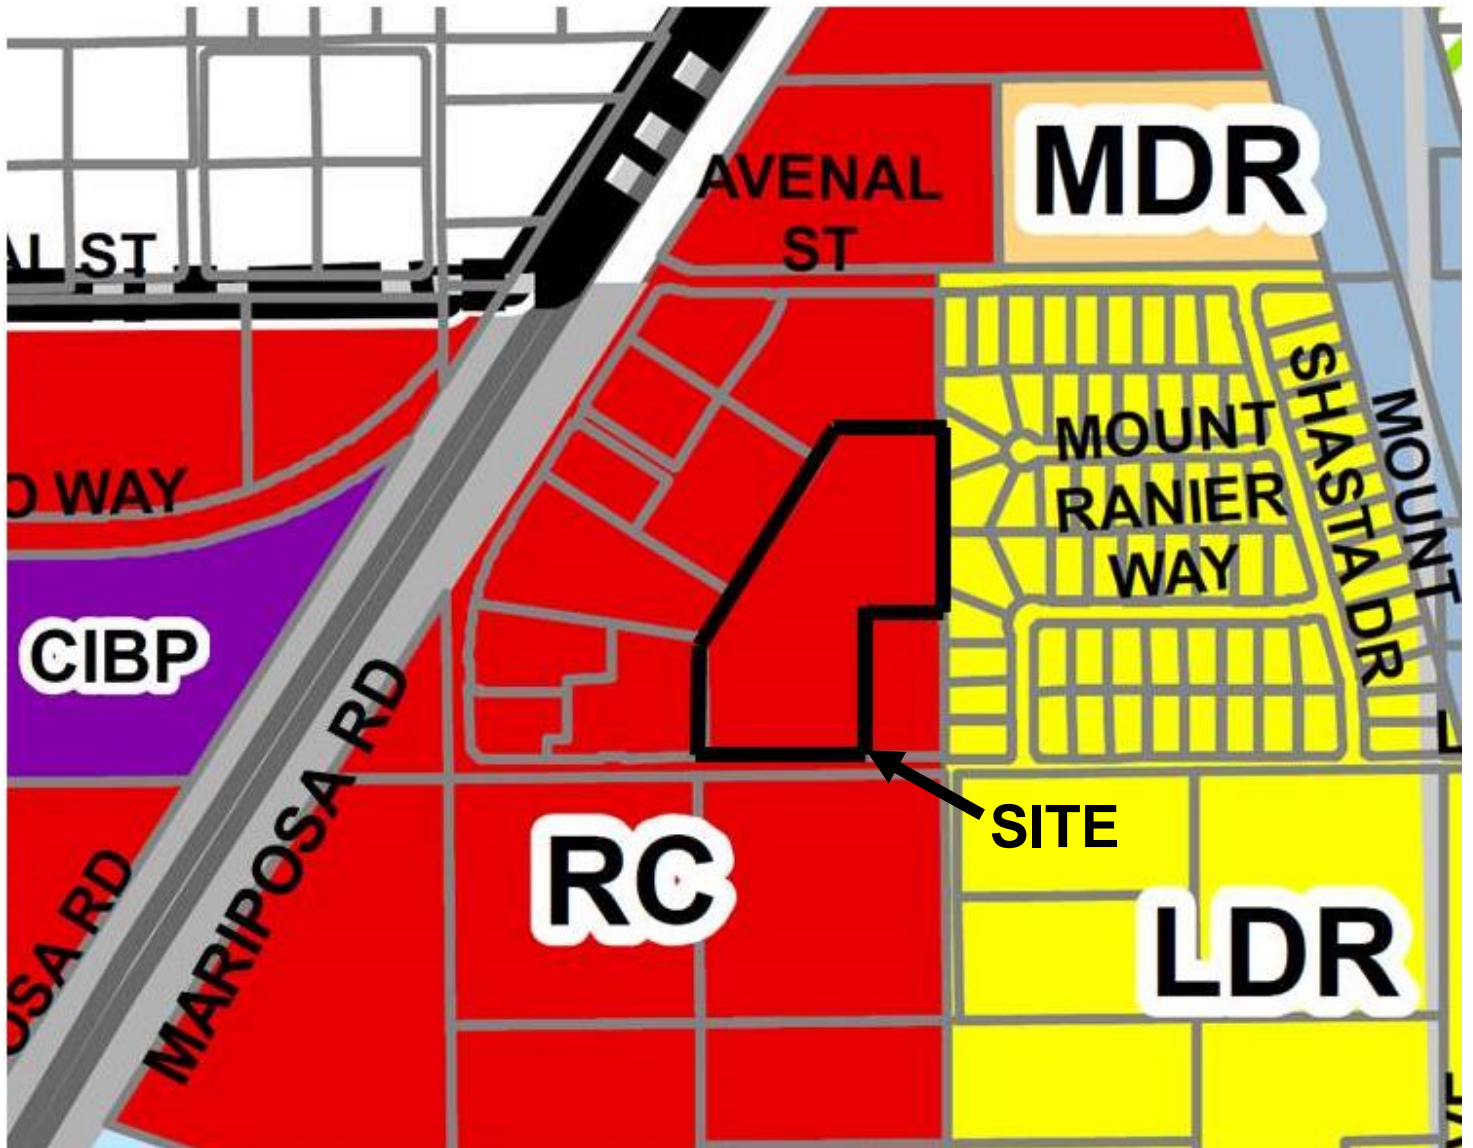

APPLICANT(S):
FH II, LLC

FILE NO(S): SPLA16-00004 &
SPR16-00006

LOCATION:

1,650 FEET EAST OF MARIPOSA ROAD ON THE NORTH SIDE OF LIVE OAK STREET

APN(S):

0405-072-59

PROPOSAL:

A SPECIFIC PLAN AMENDMENT FROM RC TO HDR ON 9 ACRES, AND A SITE PLAN REVIEW TO CONSTRUCT A 160-UNIT RESIDENTIAL DEVELOPMENT



MAIN STREET AND FREEWAY CORRIDOR SPECIFIC PLAN