


# ATTACHMENT 1

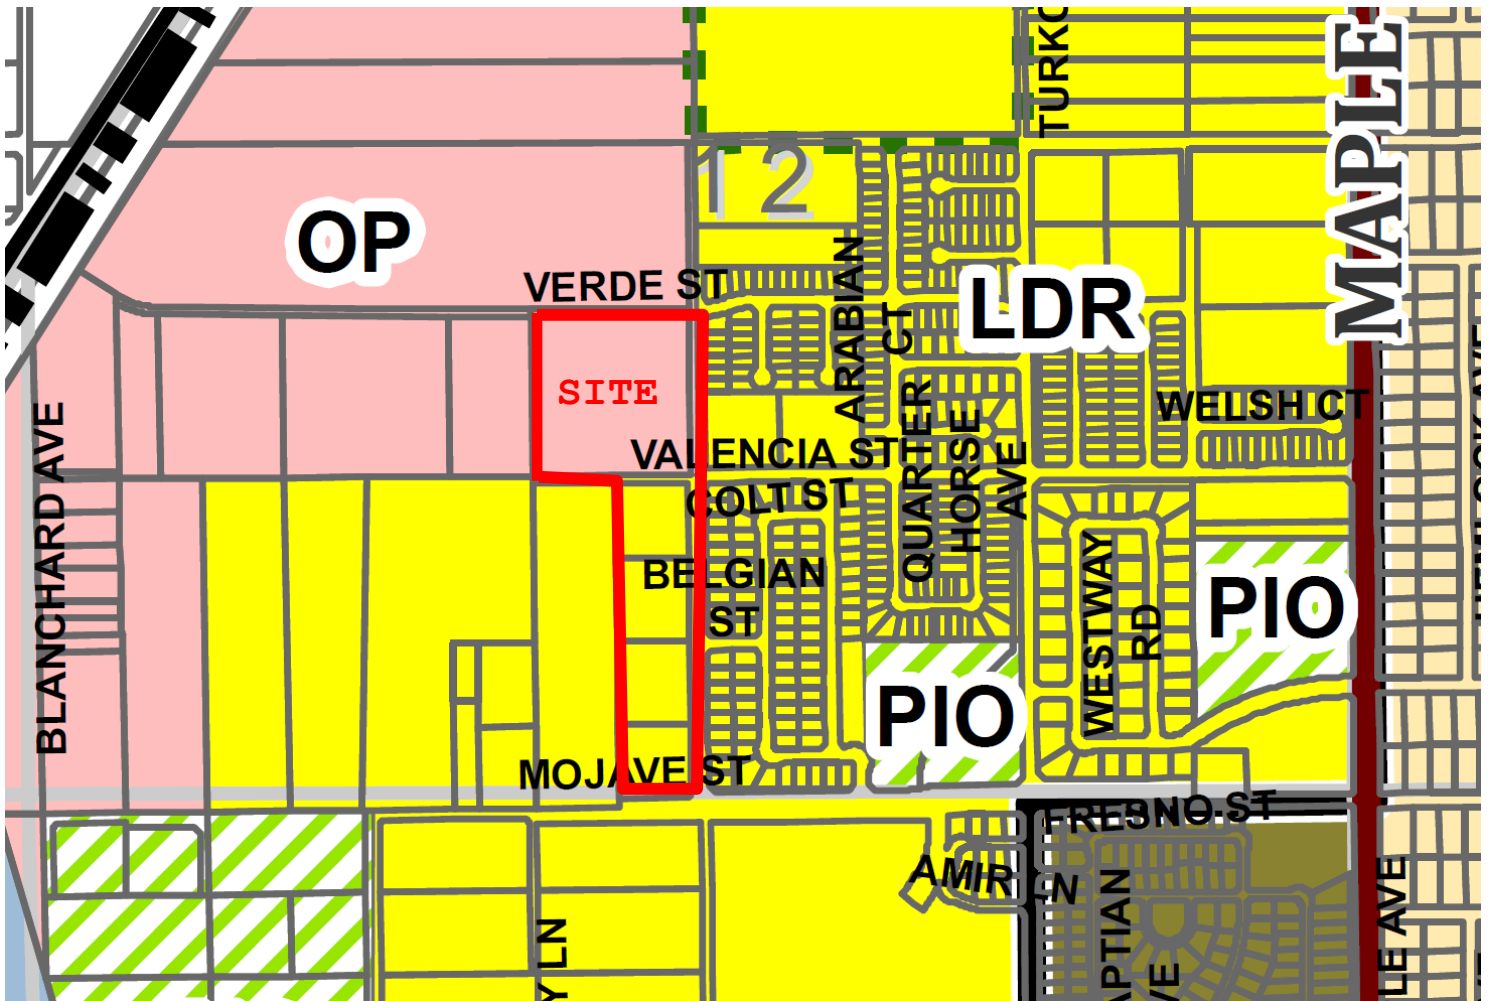

**APPLICANT(S):** PACIFIC COMMUNITIES BUILDER

**FILE NO(S):** APP22-00004

**LOCATION:** ON THE SOUTHWEST CORNER OF VERDE AVENUE AND TOPAZ AVENUE

**APN(S):**  
0405-052-03 & 27  
thru 30

**PROPOSAL:** AN APPEAL TO THE PLANNING COMMISSION TO OVERTURN THE DEVELOPMENT REVIEW COMMITTEE'S DECISION TO DENY TTE22-00005, A THIRD EXTENSION OF TIME FOR TENTATIVE TRACT NO. 17655

**N**

## GENERAL PLAN