


ATTACHMENT 4

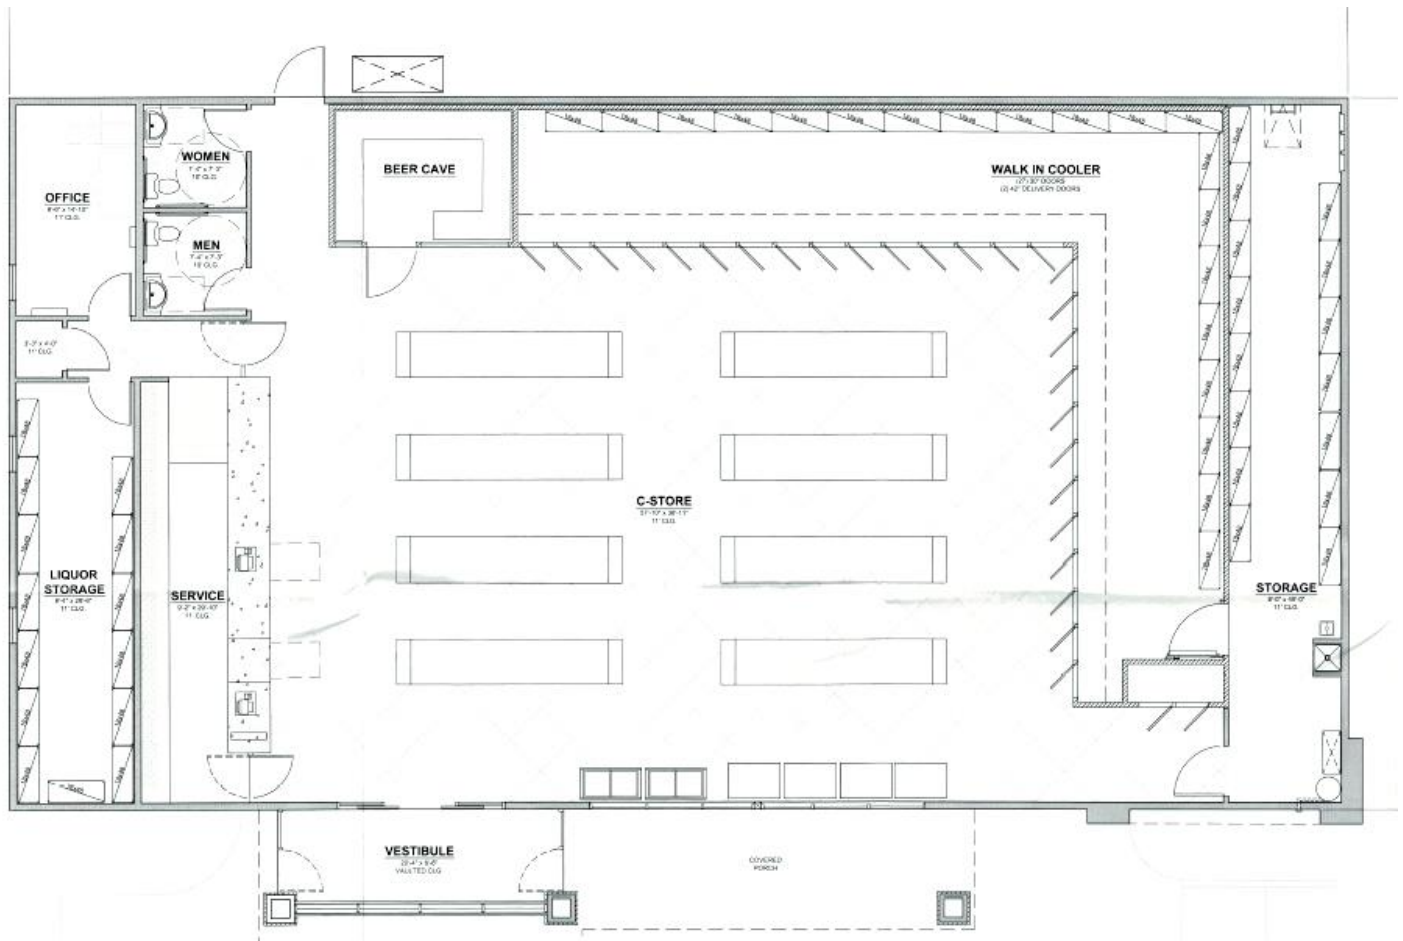

APPLICANT(S): MAIDA HOLDINGS LLC

FILE NO(S): CUP17-00005

LOCATION: NORTH SIDE OF DANBURY AVENUE, APPROXIMATELY 170 FEET WEST OF ARROWHEAD LAKE ROAD

APN(S):
0398-303-18

PROPOSAL: A CONDITIONAL USE PERMIT TO CONSTRUCT A 4,990 SQUARE FOOT CONVENIENCE STORE THAT INCLUDES THE SALE OF BEER, WINE AND LIQUOR FOR OFF-SITE CONSUMPTION (TYPE 21) AND A MINOR EXCEPTION TO ALLOW A REDUCTION OF THREE PARKING SPACES



FLOOR PLANS