


# ATTACHMENT 1

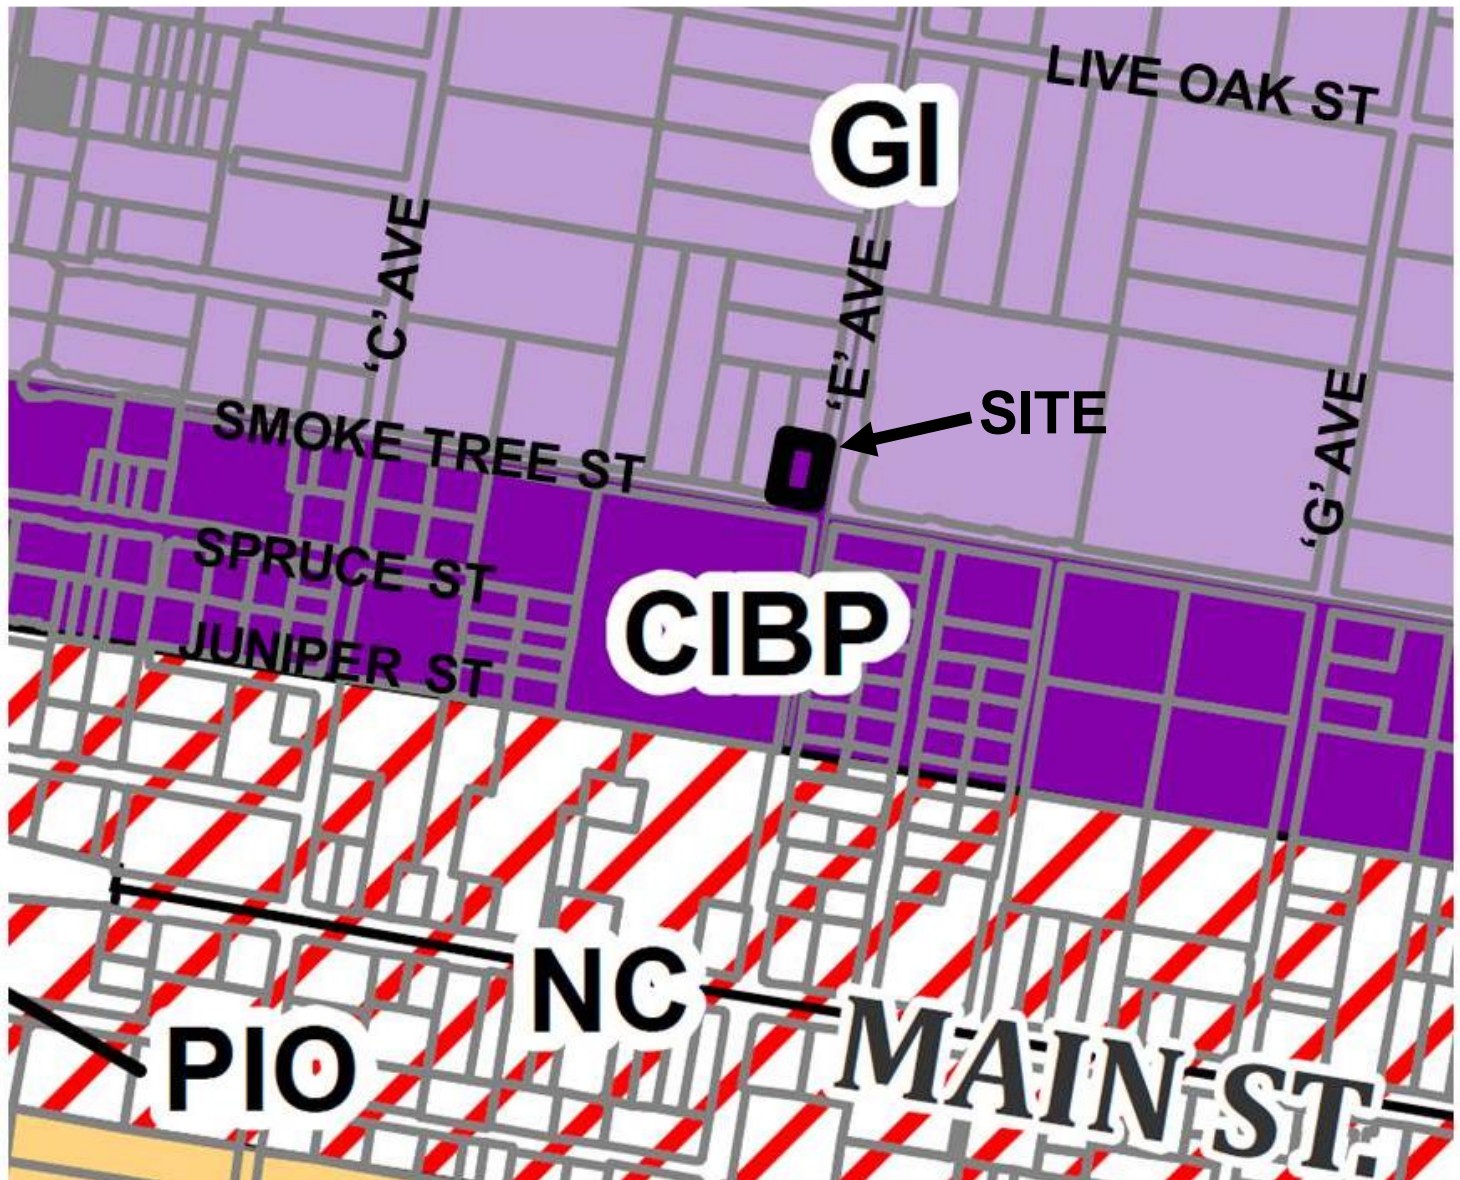

**APPLICANT(S):**  
MATILDE VERA

**FILE NO(S):**  
CUP17-00007

**LOCATION:**  
17014 SMOKE TREE STREET

**APN(S):**  
0410-112-21

**PROPOSAL:**  
CONSIDERATION OF A CONDITIONAL USE PERMIT TO ALLOW THE SALE OF BEER AND WINE FOR ON-SITE CONSUMPTION WITHIN A RESTAURANT.



## MAIN STREET AND FREEWAY CORRIDOR SPECIFIC PLAN