


# ATTACHMENT 2

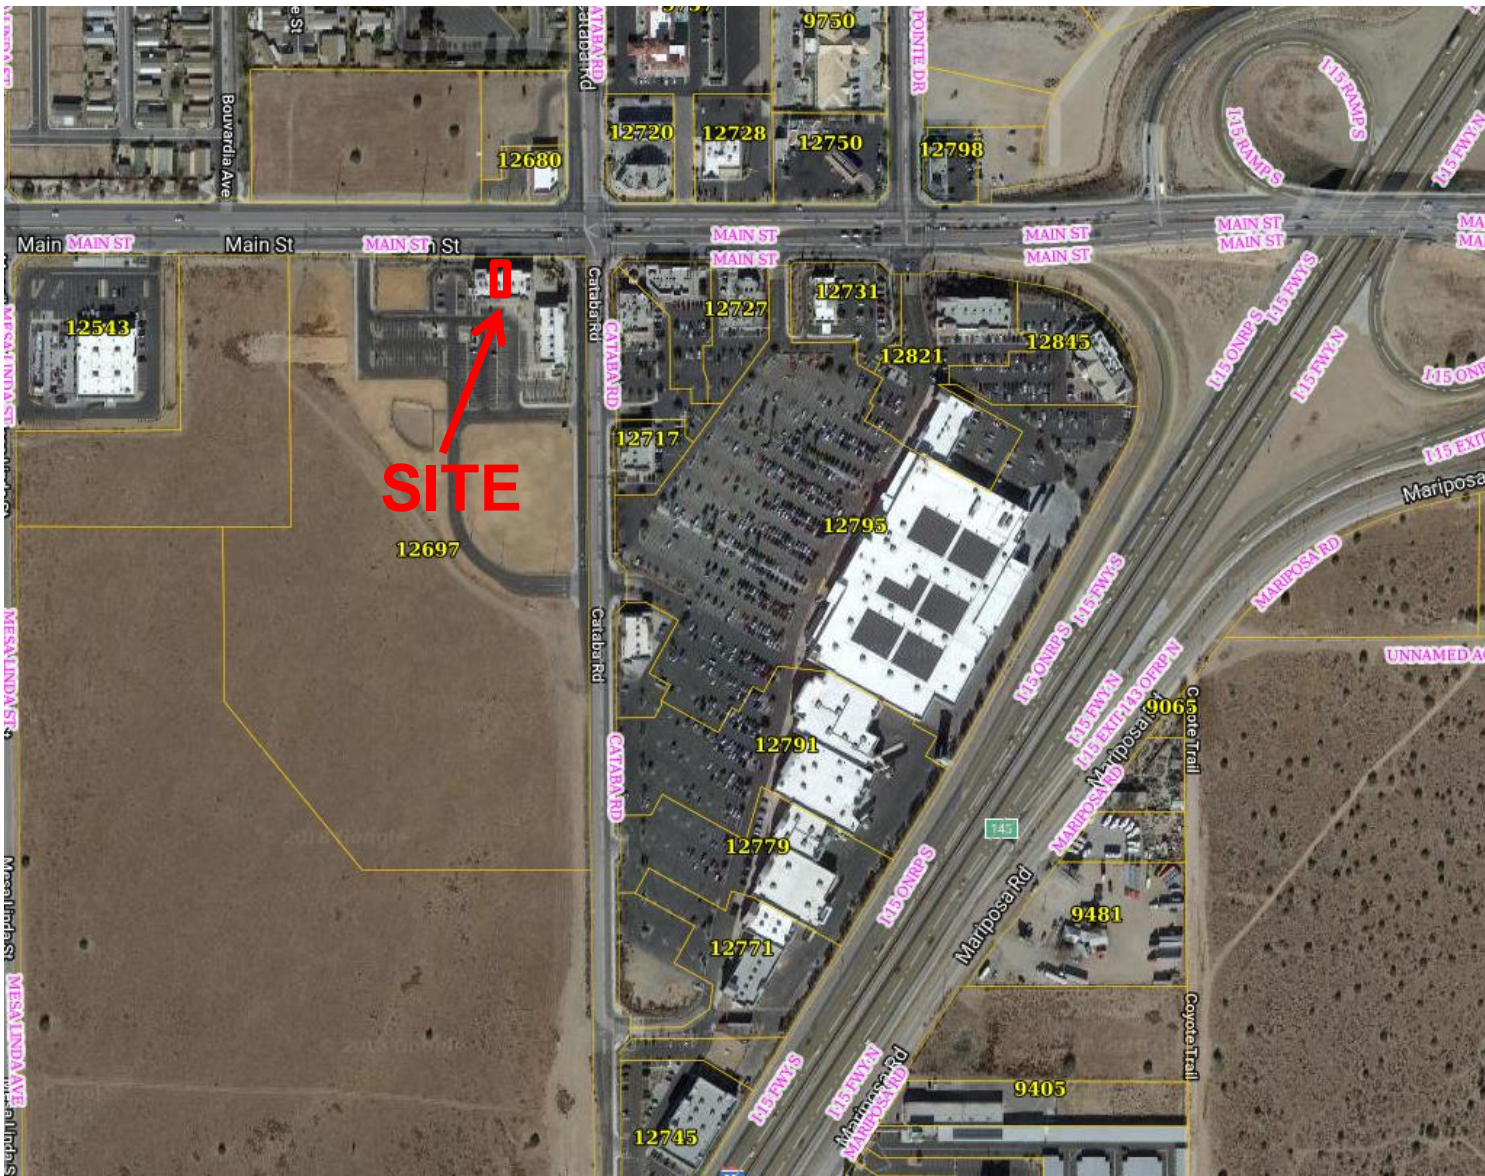

**APPLICANT(S):**  
MEXICO LINDO RESTAURANT

**FILE NO(S):**  
CUP18-00009

**LOCATION:**  
12693 MAIN STREET

**APNs:**  
3064-601-16

**PROPOSAL:**  
CONSIDERATION OF CONDITIONAL USE PERMIT CUP18-00009, TO ALLOW THE SALE OF BEER, WINE AND LIQUOR FOR ON-SITE CONSUMPTION WITHIN A RESTAURANT (MEXICO LINDO RESTAURANT).



AERIAL PHOTO