


ATTACHMENT 2

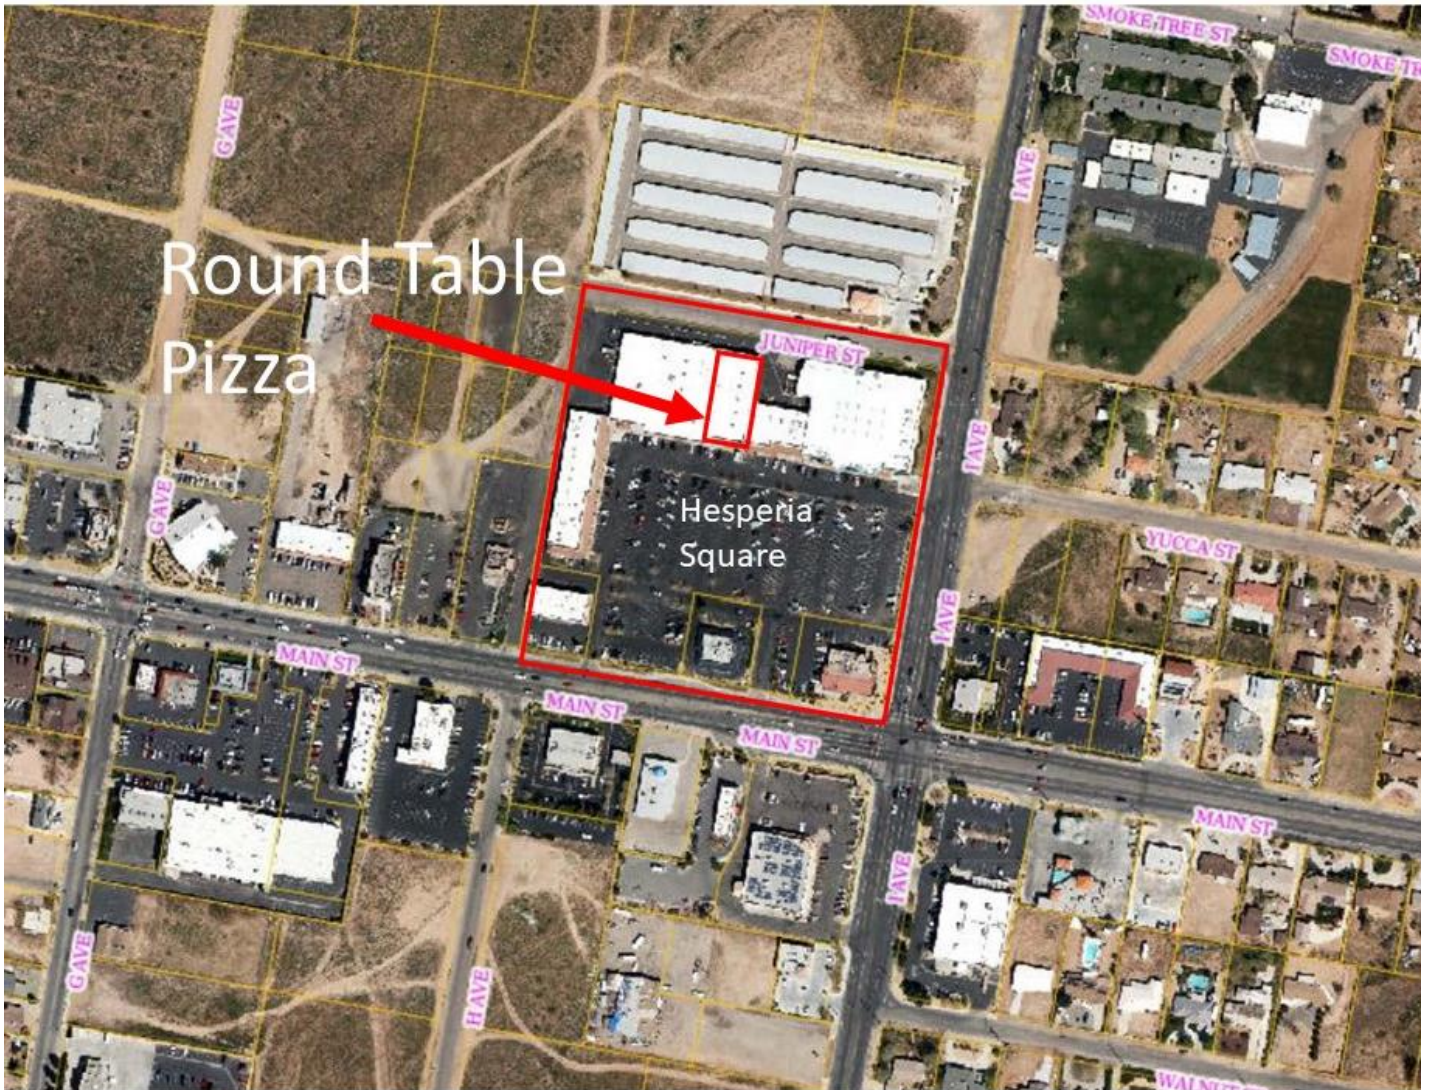

APPLICANT(S): M.O.R.R.

FILE NO(S): CUP19-00002

LOCATION: 17376 MAIN STREET, UNIT C

APN(S): 0410-135-56

PROPOSAL: CONSIDERATION OF A CONDITIONAL USE PERMIT TO ALLOW THE SALE OF ALCOHOLIC BEVERAGES FOR ON-SITE CONSUMPTION WITHIN A RESTAURANT.



AERIAL PHOTO