


# ATTACHMENT 1

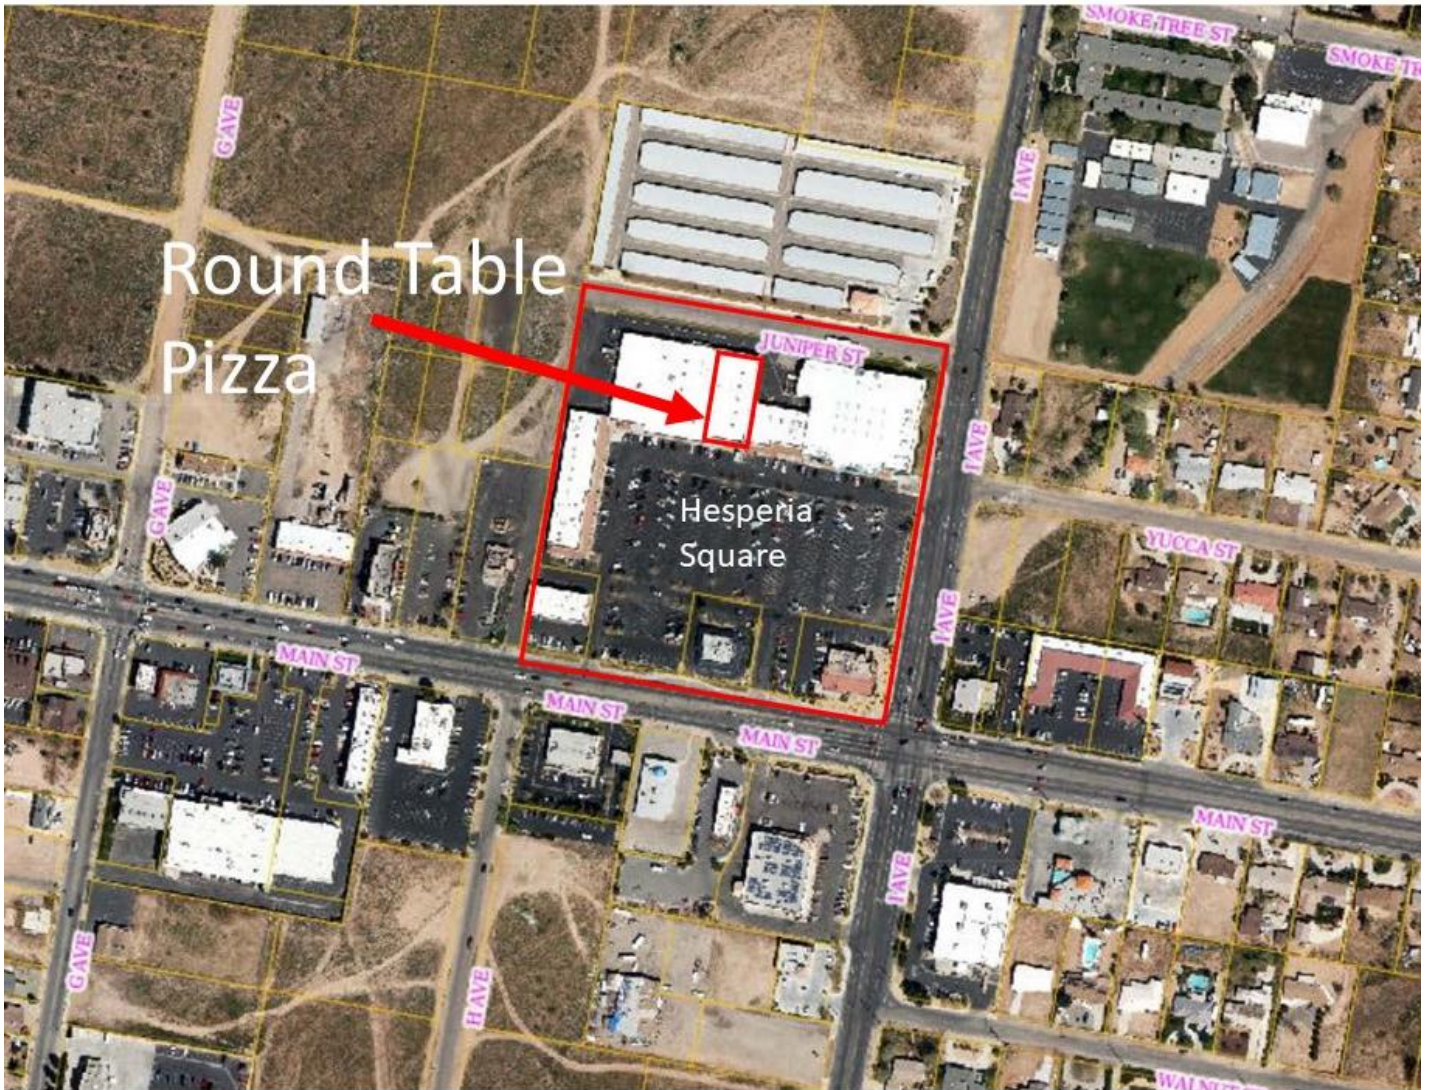

**APPLICANT(S):** M.O.R.R.

**FILE NO(S):** CUP19-00002

**LOCATION:** 17376 MAIN STREET, UNIT C

**APN(S):** 0410-135-56

**PROPOSAL:** CONSIDERATION OF A CONDITIONAL USE PERMIT TO ALLOW THE SALE OF ALCOHOLIC BEVERAGES FOR ON-SITE CONSUMPTION WITHIN A RESTAURANT.



**AERIAL PHOTO**