


ATTACHMENT 2

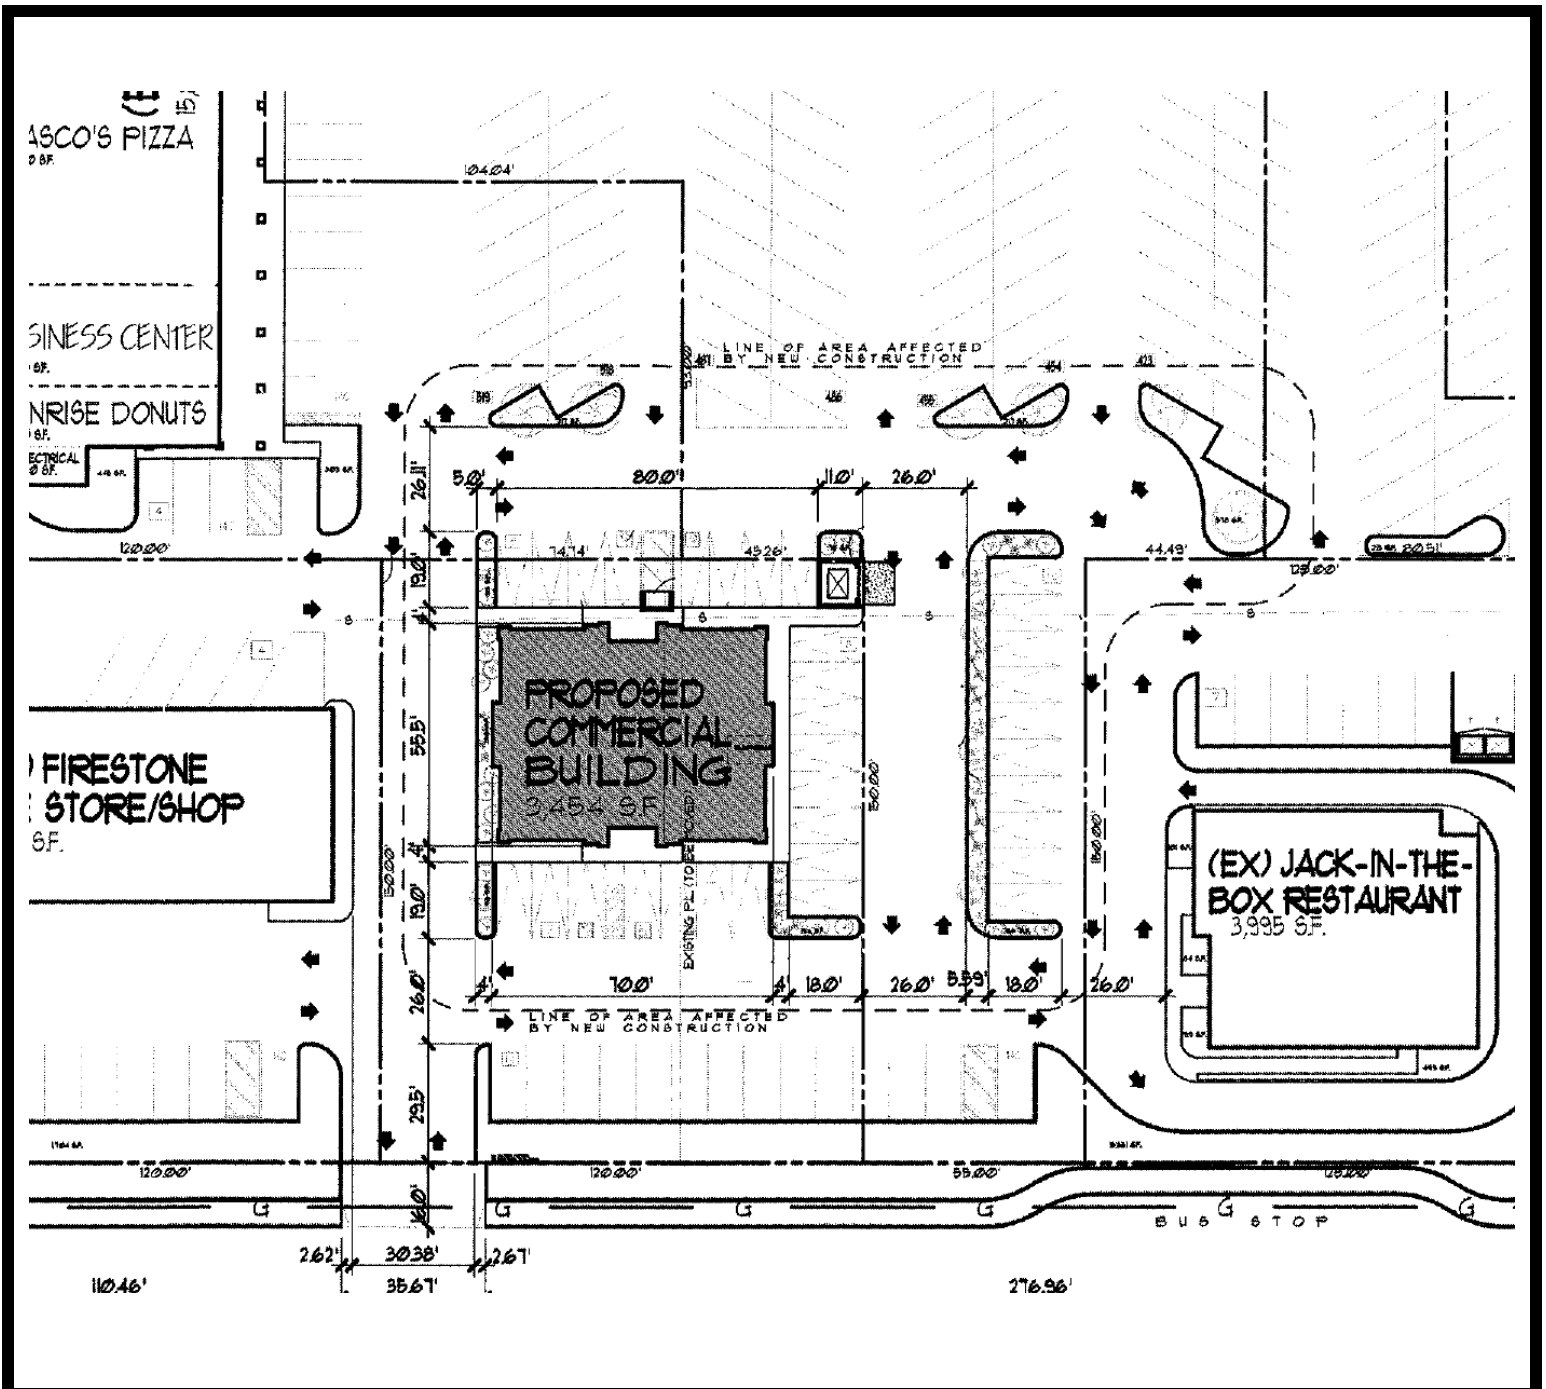

APPELLANT:
ENVISION FOODS, LLC. (DBA JACK IN THE BOX)

FILE NO:
APP21-00001

LOCATION:
NORTHWEST CORNER OF MAIN STREET AND I AVENUE IN THE
HESPERIA SQUARE SHOPPING CENTER

APN : 0410-135-56

APPEAL:
OVERTURN THE DEVELOPMENT REVIEW COMMITTEE APPROVAL OF SPRR21-00005
FOR A 3,500 SQUARE FOOT RETAIL COMMERCIAL BUILDING



SITE PLAN SHOWING NEW BUILDING & PARKING LAYOUT