


ATTACHMENT 1

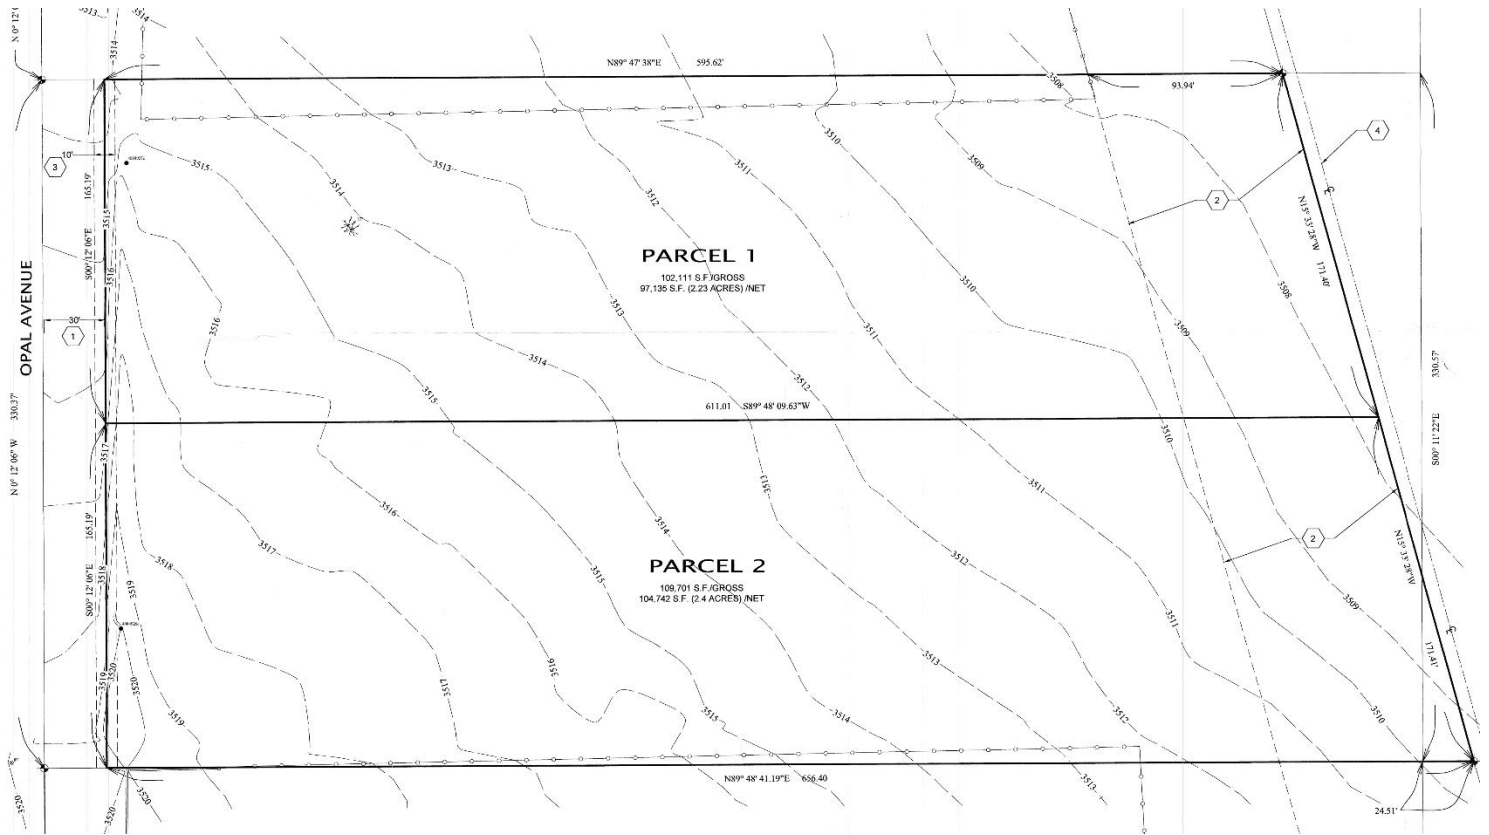

APPLICANT(S):
MAS TIERRA, INC.

FILE NO(S):
GPA19-00001 & TPM19-00004

LOCATION:
300 FEET SOUTH OF MESQUITE STREET, ON THE EAST SIDE OF
OPAL AVENUE

APN(S):
0405-371-37

PROPOSAL:
CONSIDERATION OF A GENERAL PLAN AMENDMENT FROM RURAL RESIDENTIAL WITH A
MINIMUM LOT SIZE OF 2½ ACRES (RR-2½) TO RURAL RESIDENTIAL WITH A MINIMUM LOT SIZE
OF ONE-ACRE (RR-1) IN CONJUNCTION WITH A TENTATIVE PARCEL MAP (PM-20019), TO
CREATE TWO PARCELS FROM 4.8 GROSS ACRES



TENTATIVE PARCEL MAP