


ATTACHMENT 5

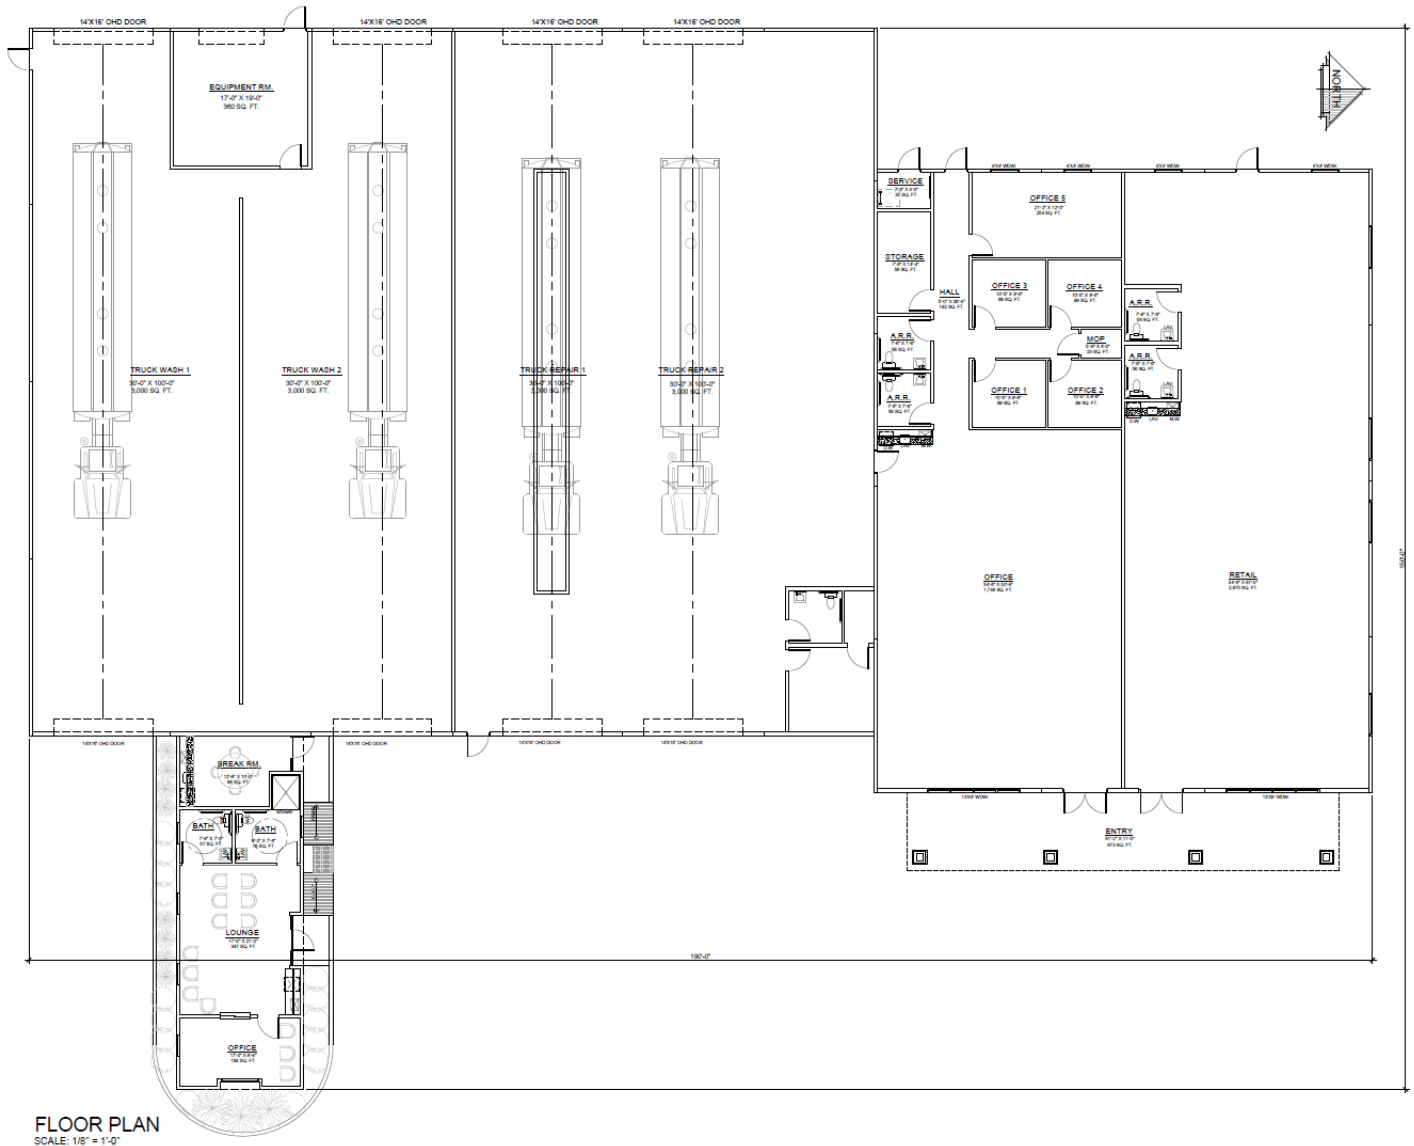

APPLICANT(S):
RAJINDER KAUR

FILE NO(S): CUP19-00006

LOCATION:

ON THE WEST SIDE OF THREE FLAGS AVENUE APPROXIMATELY 350 FEET
SOUTH OF POPLAR STREET

APN(S):

3064-591-04

PROPOSAL:

AN 18,500 SQUARE FOOT TRUCK SERVICE CENTER THAT INCLUDES A 3,100 SQUARE FOOT
RETAIL STORE, 3,100 SQUARE FEET OF OFFICE SPACE, 6,000 SQUARE FEET OF TRUCK
REPAIR AREA, AND 6,000 SQUARE FEET OF TRUCK WASH AREA ALONG WITH A 1,200
SQUARE FOOT OUTDOOR WASH AREA AND 66 TRUCK PARKING SPACES



CUP19-00006 FLOOR PLAN