


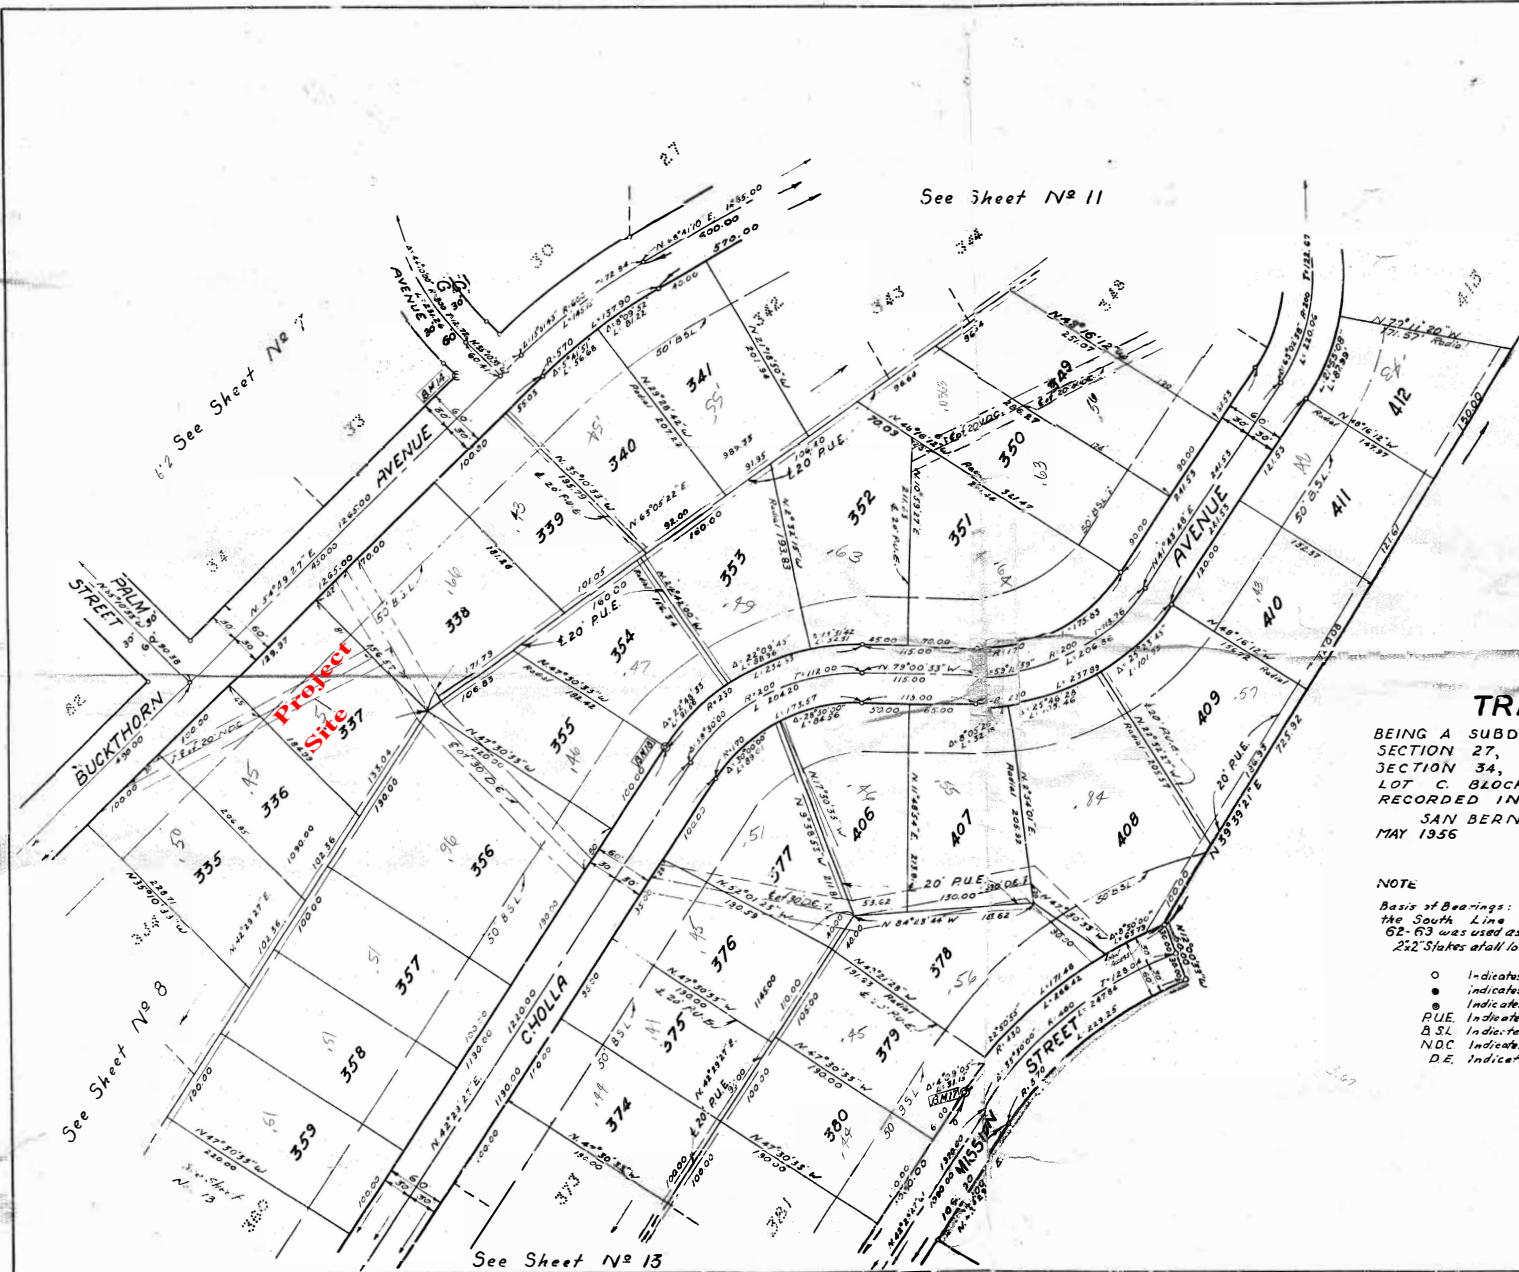

TRACT No 5373

BEING A SUBDIVISION OF PORTIONS OF:
SECTION 27, SECTION 29, SECTION 33, AND
SECTION 34, T.4N., R.4W., S.8.B.E.M., AND
LOT C, BLOCK 370, MAP No. 1, OF THE SPERIA
RECORDED IN BOOK 12, PAGES 21 TO 27 OF MAPS
SAN BERNARDINO COUNTY CALIFORNIA
MAY 1956 SCALE 1"=80'

NOTE

Basis of Bearings: The bearing of N 80° 58' 30" W as shown on
the South Line of Tract No. 5247, Book 62, Pages
62-63 was used as the basis of bearings shown on this map.
2x2 Stakes at all lot corners, unless otherwise shown.

- Indicates 1" Iron Pipe set
- Indicates Monument found
- Indicates Bench Marks, 2" IR set on lot corners only
- PUE Indicates Public Utility Easement
- B.S.L. Indicates Building Setback Line
- NOC Indicates Natural Drainage Course
- D.E. Indicates Drainage Easement

245°
W-V-W

245°